



Sources: Point 2
 Survey Info (received 13/06/19)
 Heybourne Park_Sent.imp

Patel Taylor
 Plot A Proposed Info (received 27/06/19)
 529-PTA-AZ-ZZ-M3-A-1100_S2-P06.rvt
 Masterplan Proposed Info (received 28/06/19)
 HP-PTA-MP-XX-MR-A-0010_S2-P06.dwg

Key:
 Existing Buildings
 Proposed Scheme

Scheme Confirmed: --

Date: --

Project: Heybourne Park
 London

Drawn By: DT/AFA

Scale: 1:1750

Date: July 19

Title: Site Plan
 Proposed Scenario
 Developing Plot A 27/06/19 after Masterplan 28/06/19

Dwg No: P2045/28

Rel: 06





Sources: Point 2
 Survey Info (received 13/06/19)
 Heybourne Park_Sent.imp

Patel Taylor
 Plot A Proposed Info (received 27/06/19)
 529-PTA-AZ-ZZ-M3-A-1100_S2-P06.rvt
 Masterplan Proposed Info (received 28/06/19)
 HP-PTA-MP-XX-MR-A-0010_S2-P06.dwg

Key: Existing Buildings
 Proposed Scheme

All Heights in mm AOD

Scheme Confirmed: --

Date: --

Project: Heybourne Park
 London

Drawn By: DT/AFA

Scale: NTS

Date: July 19

Title: 3D View
 Proposed Scenario
 Developing Plot A 27/06/19 after Masterplan 28/06/19

Dwg No: P2045/29

Rel: 06





Sources: Point 2
 Survey Info (received 13/06/19)
 Heybourne Park_Sent.imp

Patel Taylor
 Plot A Proposed Info (received 27/06/19)
 529-PTA-AZ-ZZ-M3-A-1100_S2-P06.rvt
 Masterplan Proposed Info (received 28/06/19)
 HP-PTA-MP-XX-MR-A-0010_S2-P06.dwg

Key: Existing Buildings
 Proposed Scheme

All Heights in mm AOD

Project: Heybourne Park
 London

Title: 3D View
 Proposed Scenario
 Developing Plot A 27/06/19 after Masterplan 28/06/19

Scheme Confirmed: --

Date: --

Drawn By: DT/AFA

Scale: NTS

Date: July 19


Dwg No: P2045/30



Rel: 06

POINT


Appendix 2:

Technical Analysis

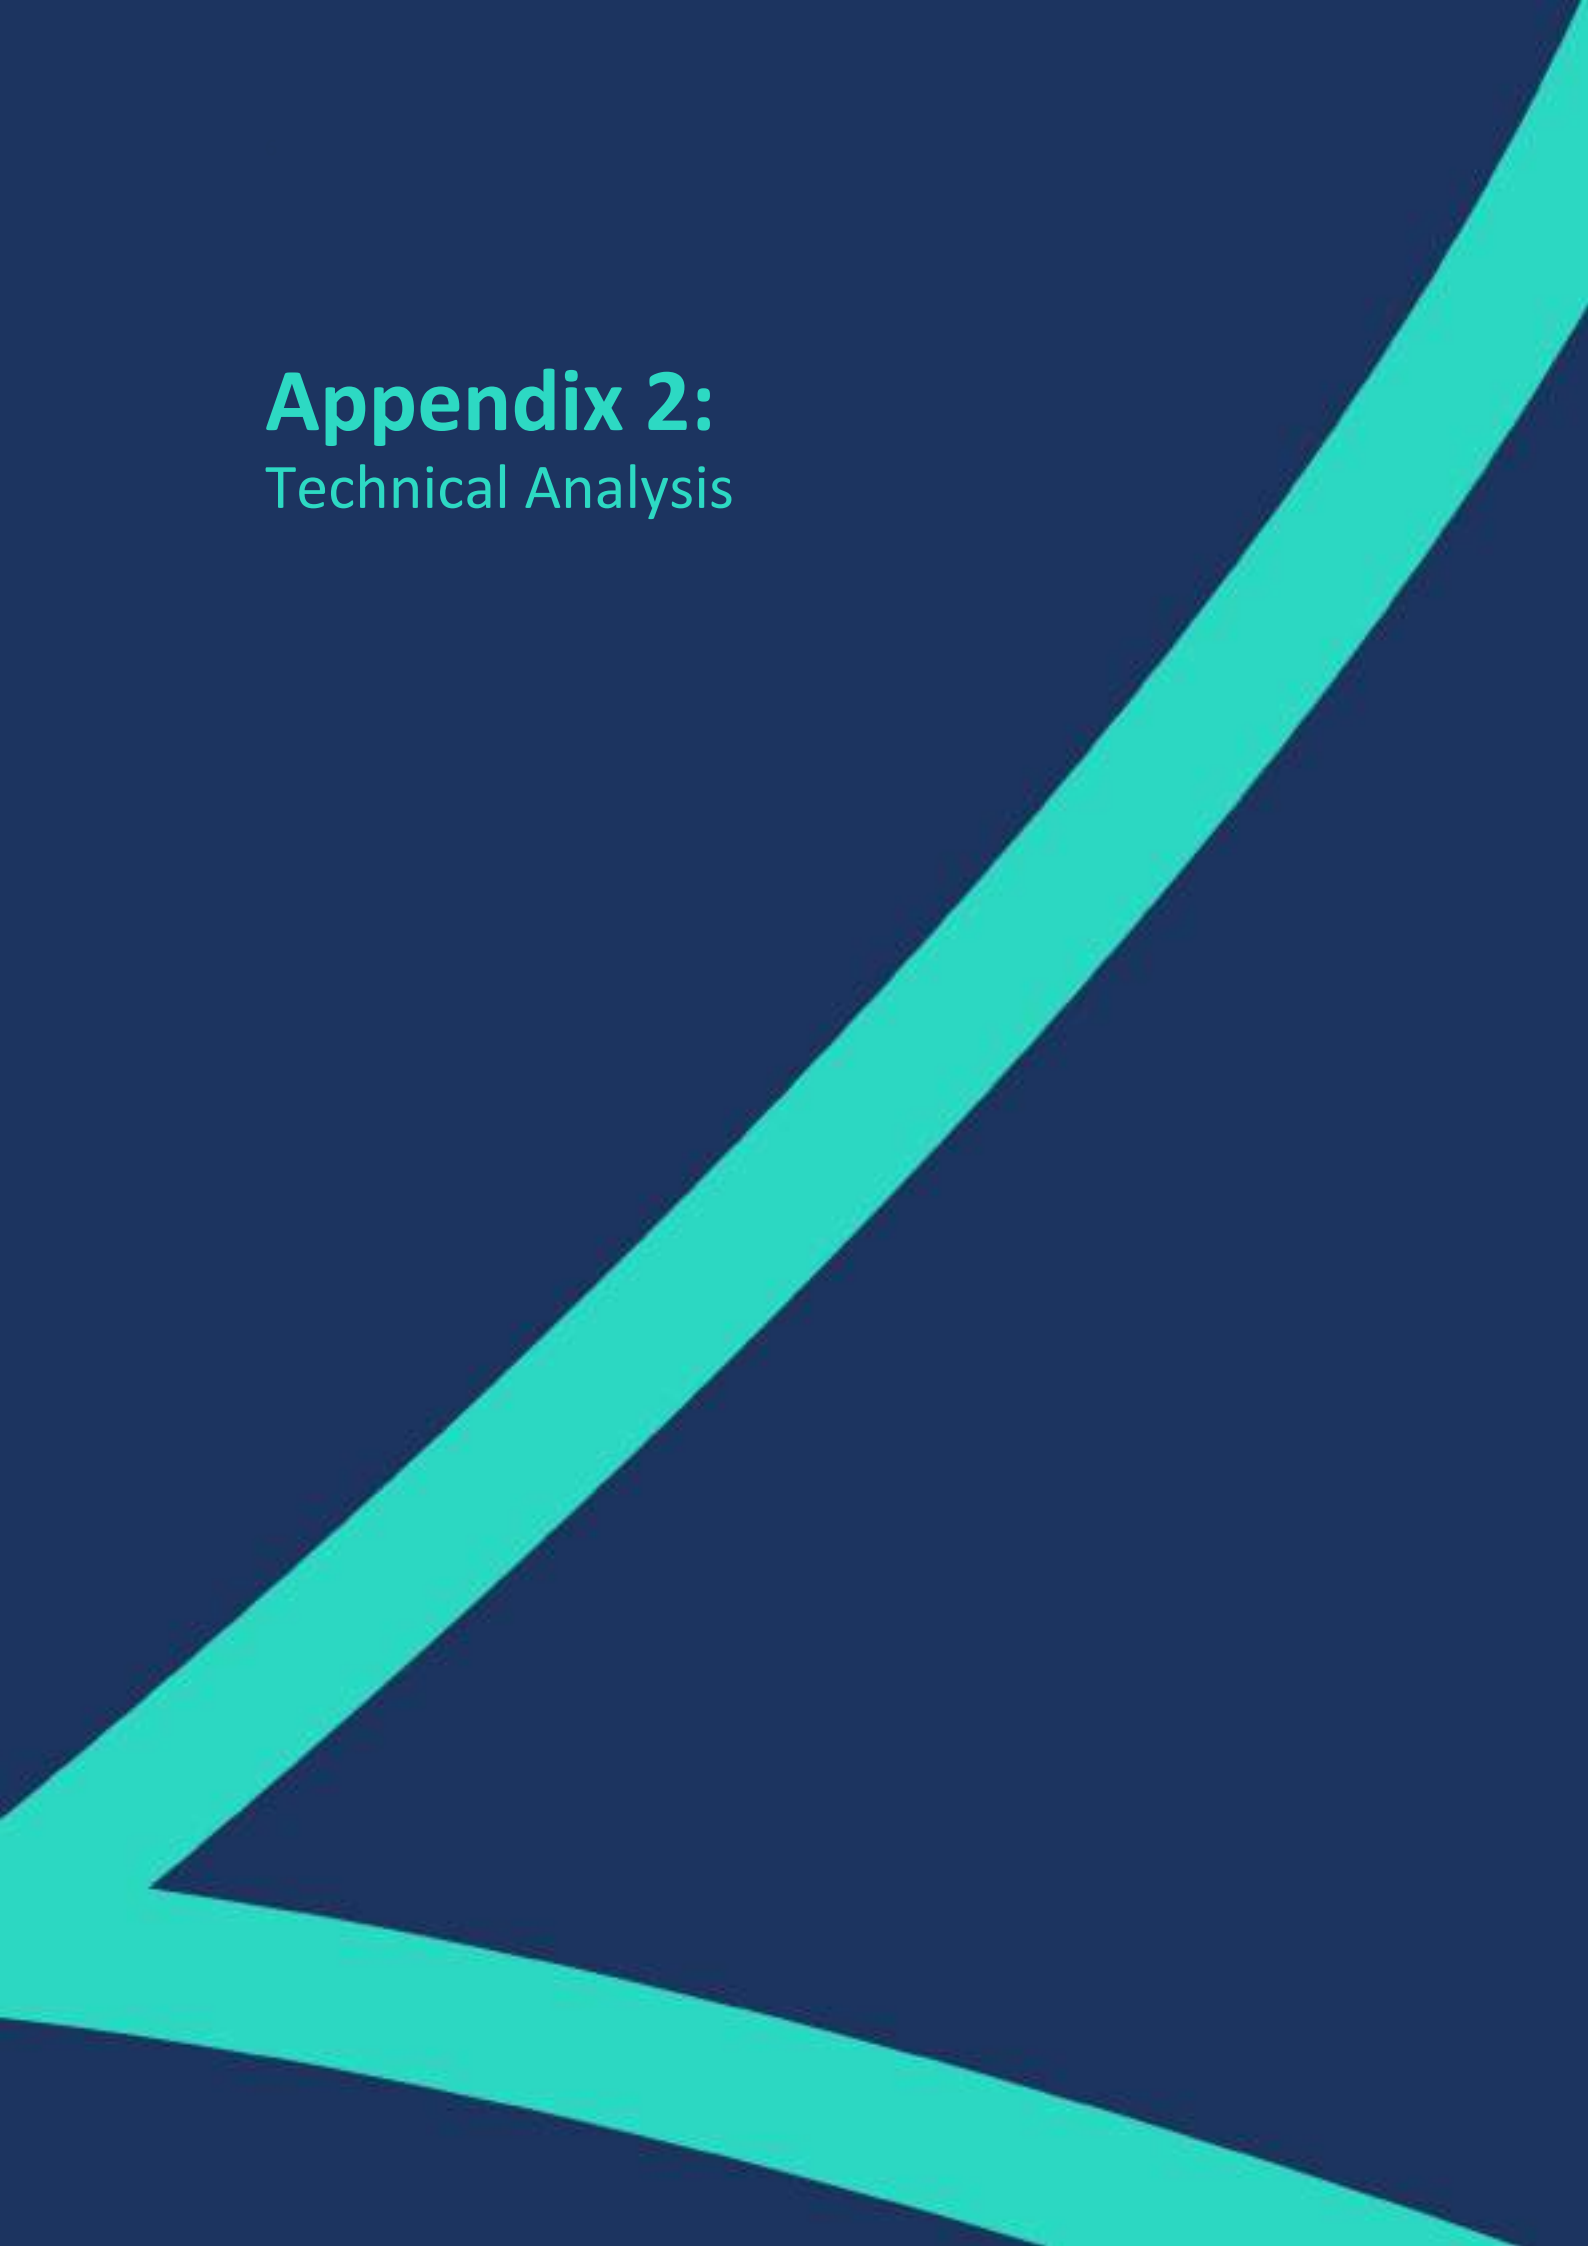

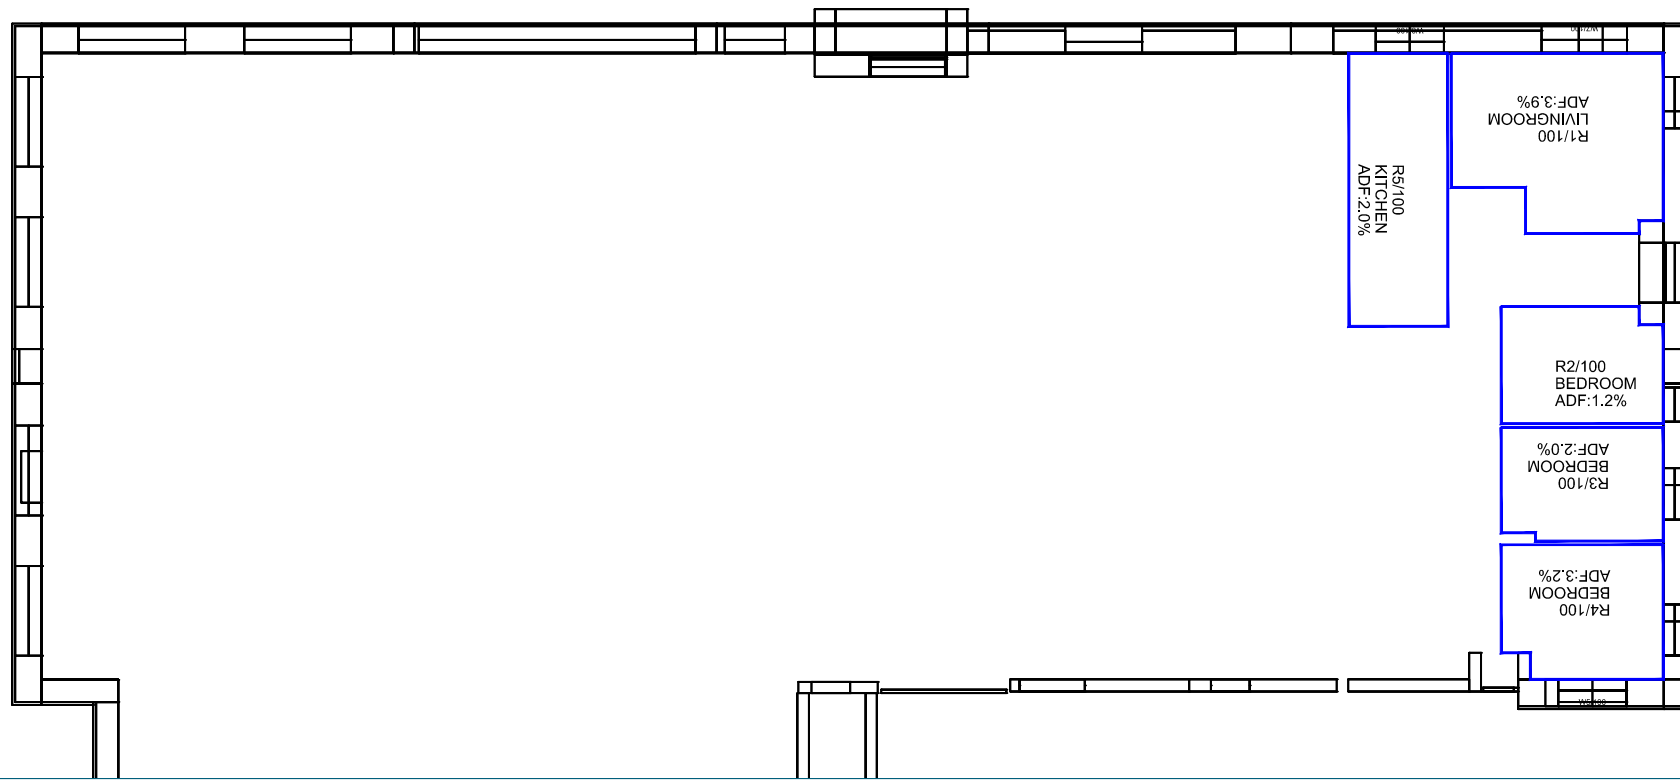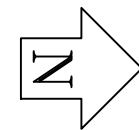

Ground Floor Level

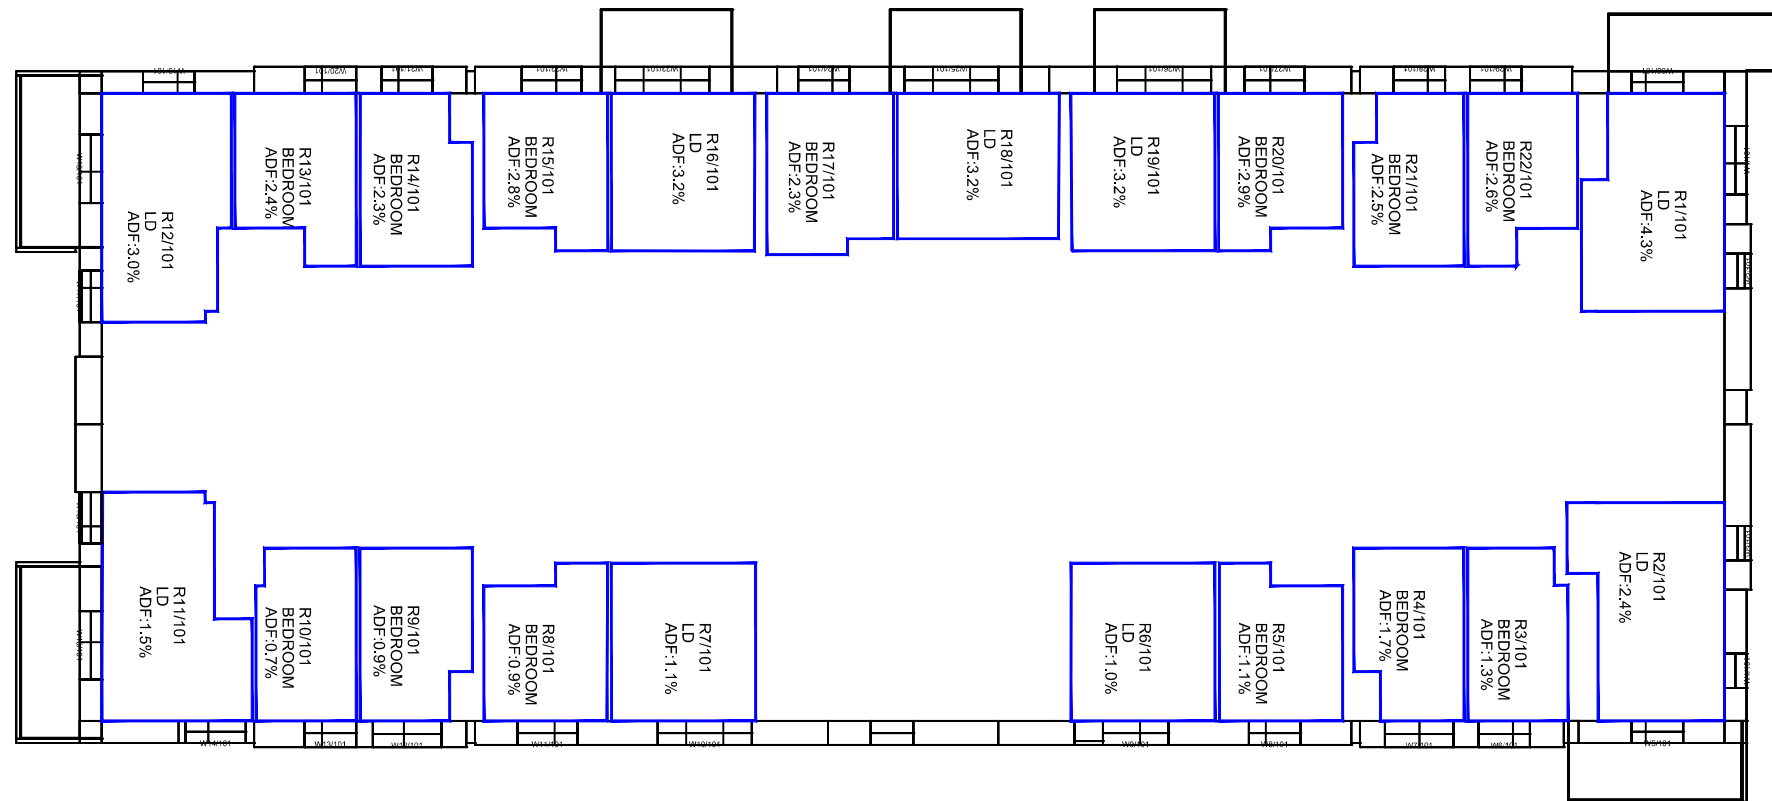

First Floor Level

Sources: Point 2
 Survey Info (received 13/06/19)
 Heybourne Park_Sent.imp

Patel Taylor
 Plot A Proposed Info (received 27/06/19)
 529-PTA-AZ-ZZ-M3-A-1100_S2-P06.rvt
 Masterplan Proposed Info (received 28/06/19)
 HP-PTA-MP-XX-MR-A-0010_S2-P06.dwg

Key:

Scheme Confirmed: --

Date: --

Project: Heybourne Park
 London

Drawn By: DT/AFA/AG

Scale: 1:200 @A3



Date: July 19

Title: Internal ADF Results
 Plot A1
 Kitchen Areas Removed


Dwg No: P2045/ADF/72

Rel: 07



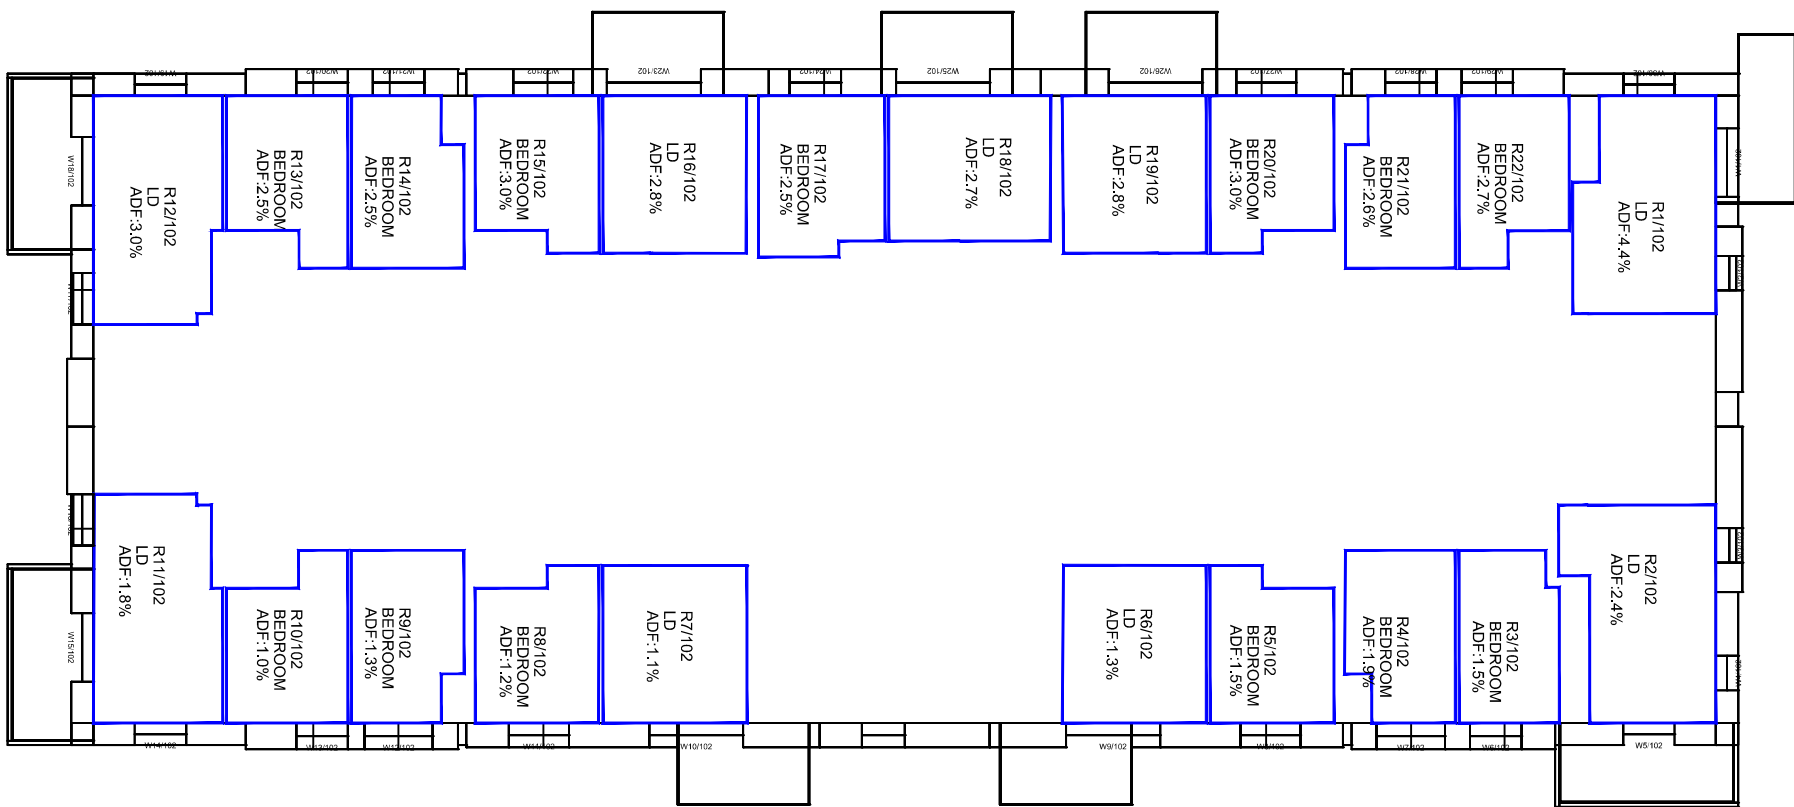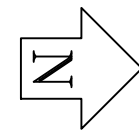

Second Floor Level

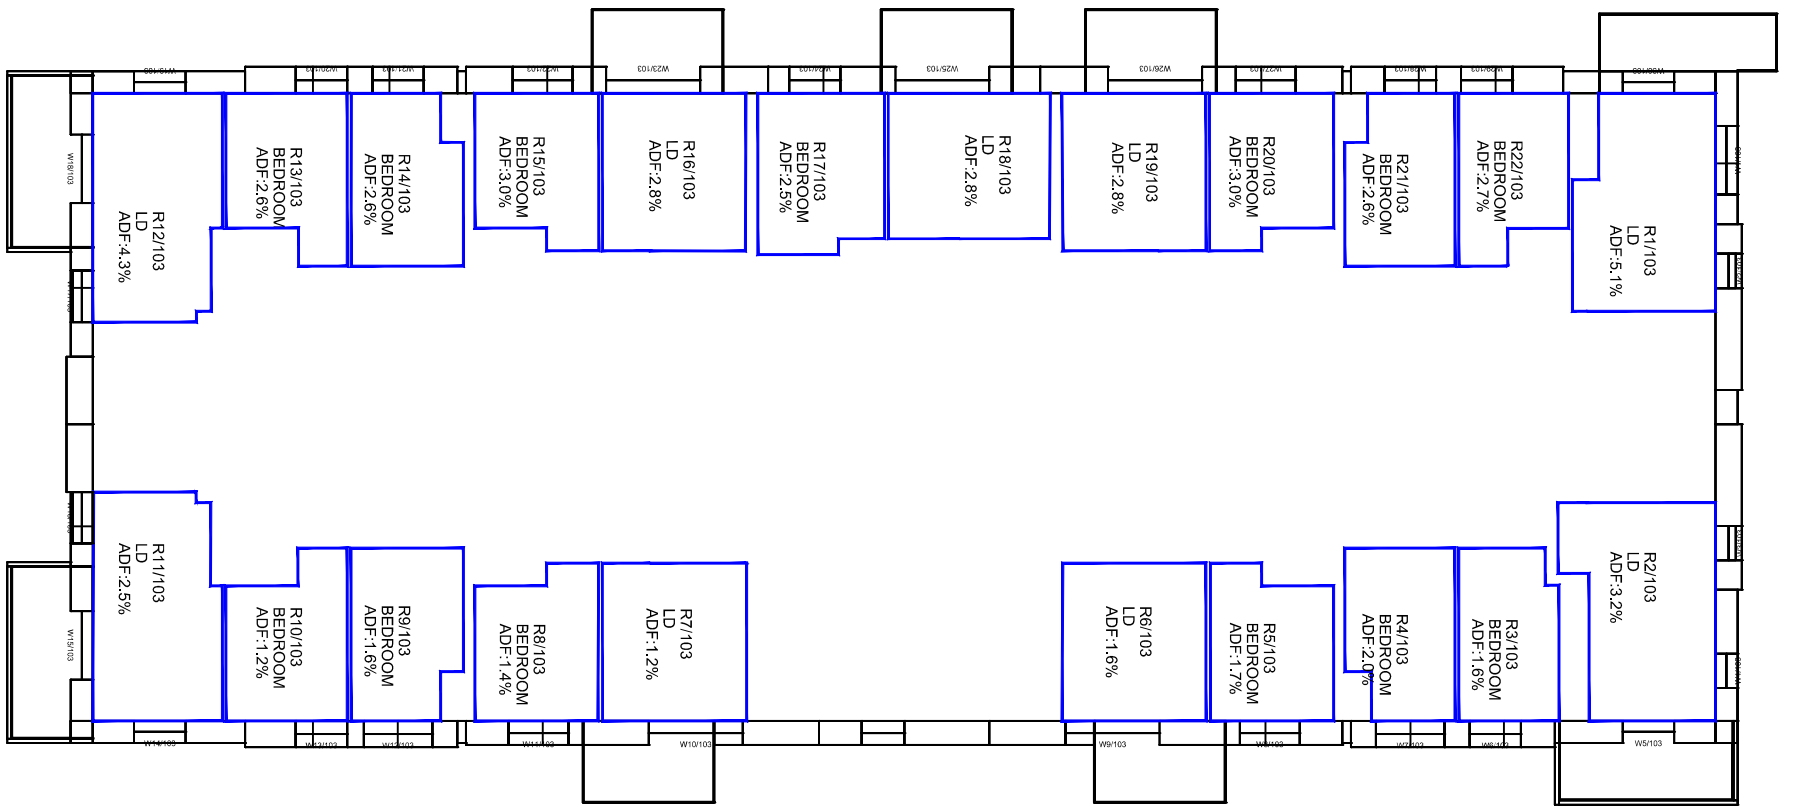

Third Floor Level

Sources: Point 2
 Survey Info (received 13/06/19)
 Heybourne Park_Sent.imp

Patel Taylor
 Plot A Proposed Info (received 27/06/19)
 529-PTA-AZ-ZZ-M3-A-1100_S2-P06.rvt
 Masterplan Proposed Info (received 28/06/19)
 HP-PTA-MP-XX-MR-A-0010_S2-P06.dwg

Key:

Project: Heybourne Park
 London

Title: Internal ADF Results
 Plot A1

Scheme Confirmed: -

Date: -

Drawn By:
 DT/AFA/AG


Scale:
 1:200 @A3

Date:
 July 19


Dwg No:
P2045/ADF/73

Rel:
06



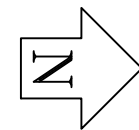

Fourth Floor Level

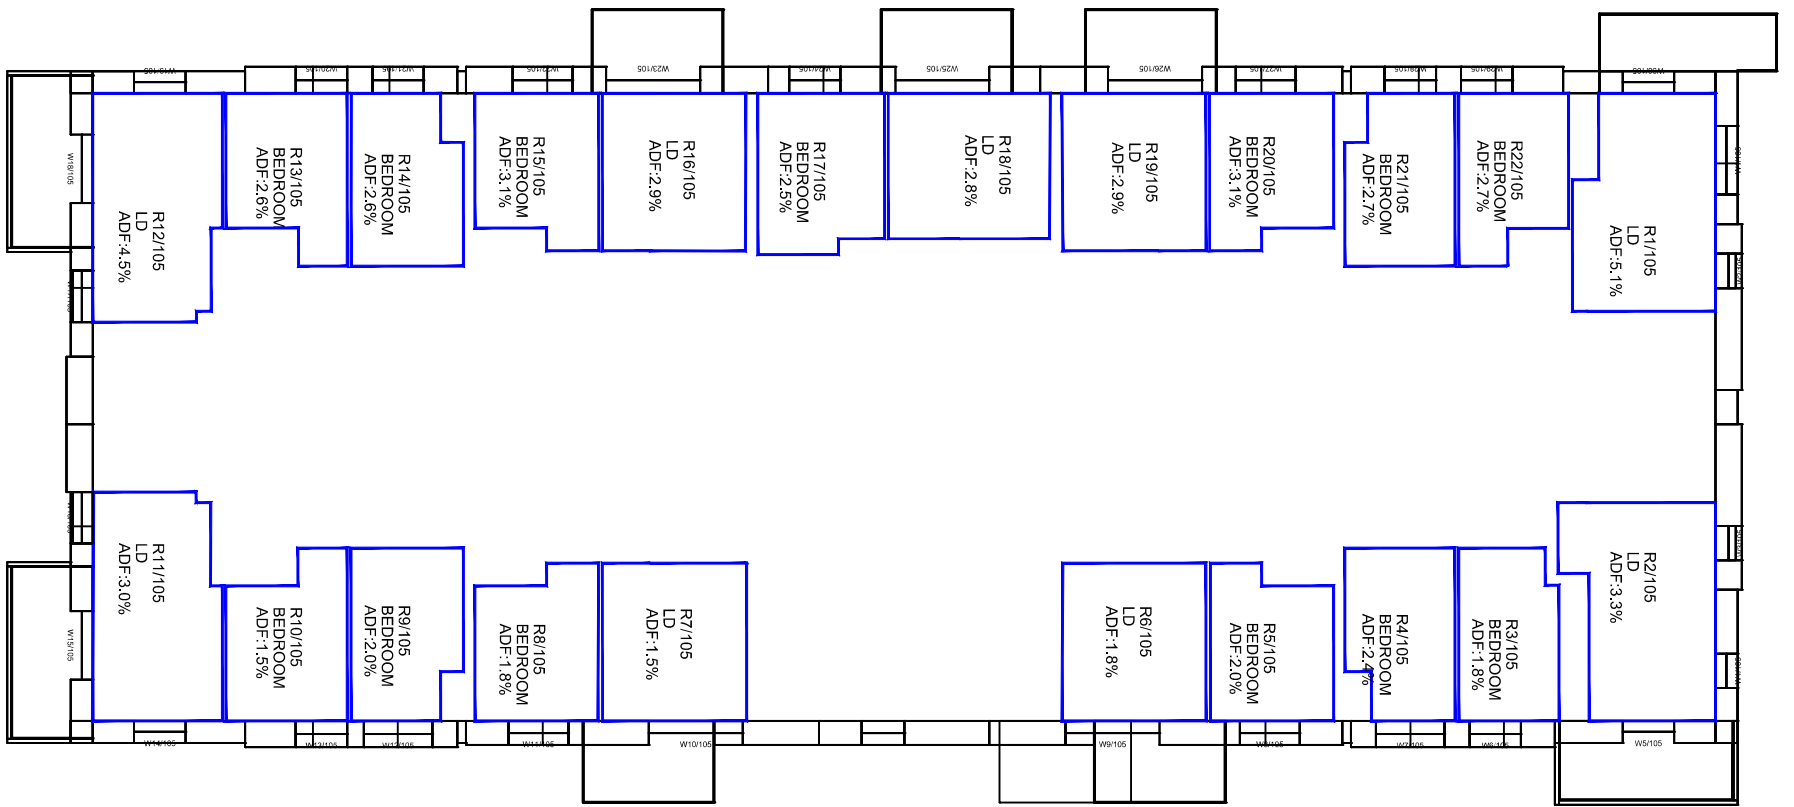

Fifth Floor Level 15

Sources: Point 2
 Survey Info (received 13/06/19)
 Heybourne Park_Sent.imp

Patel Taylor
 Plot A Proposed Info (received 27/06/19)
 529-PTA-AZ-ZZ-M3-A-1100_S2-P06.rvt
 Masterplan Proposed Info (received 28/06/19)
 HP-PTA-MP-XX-MR-A-0010_S2-P06.dwg

Key:

Project: Heybourne Park
 London

Title: Internal ADF Results
 Plot A1
 Kitchen Areas Removed

Scheme Confirmed: -

Date: -

Drawn By:
 DT/AFA/AG



Scale:
 1:200 @A3

Date:
 July 19


Dwg No:
P2045/ADF/74

Rel:
07



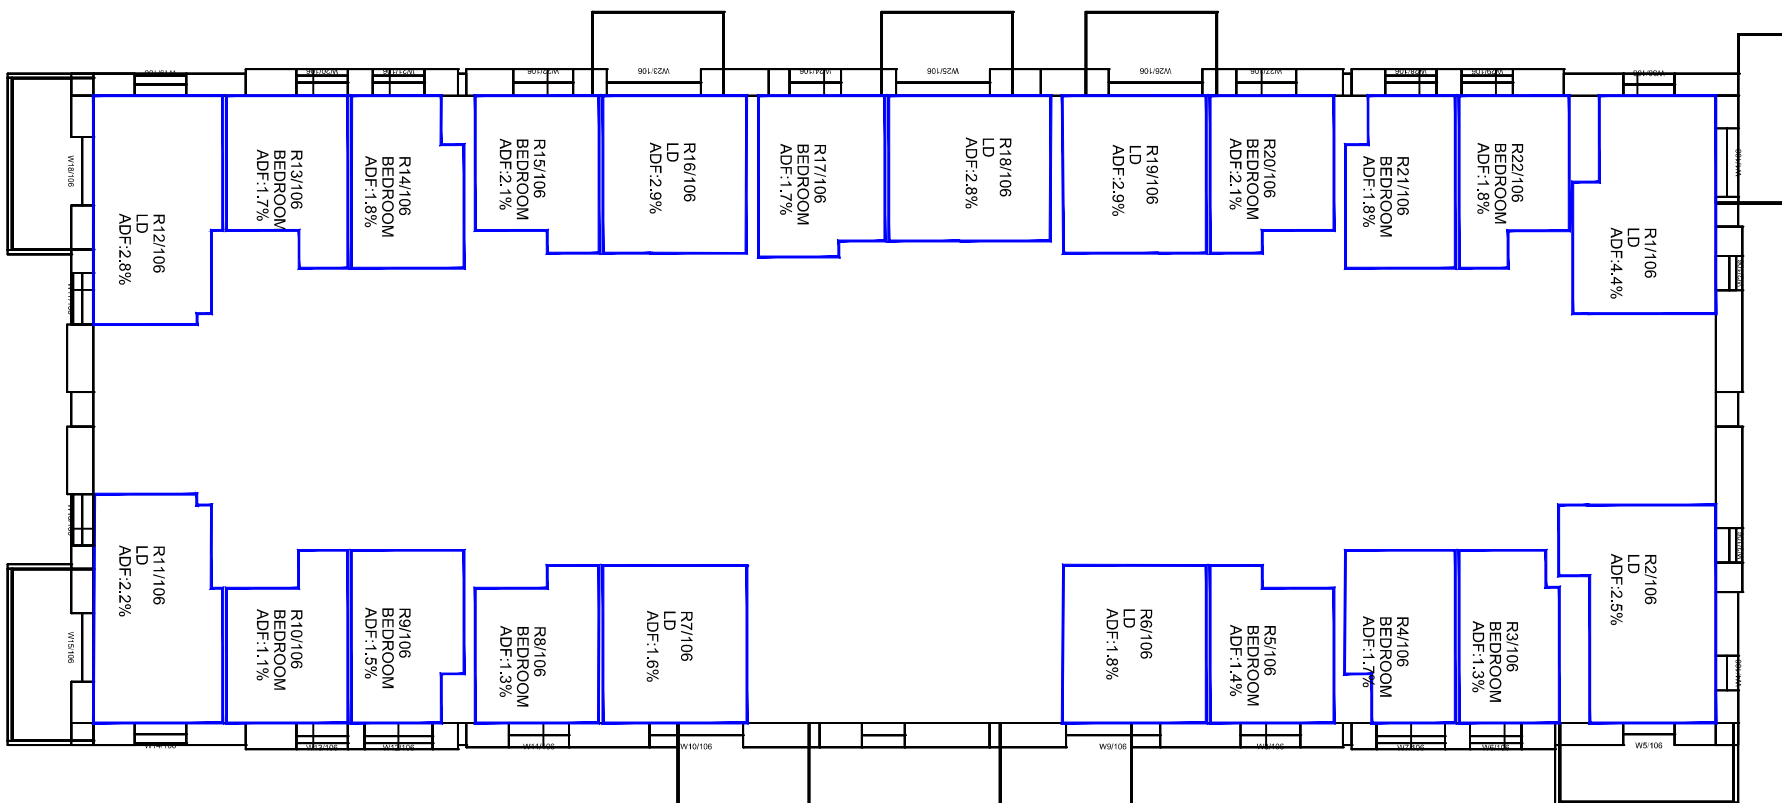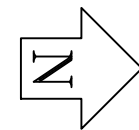

Sixth Floor Level

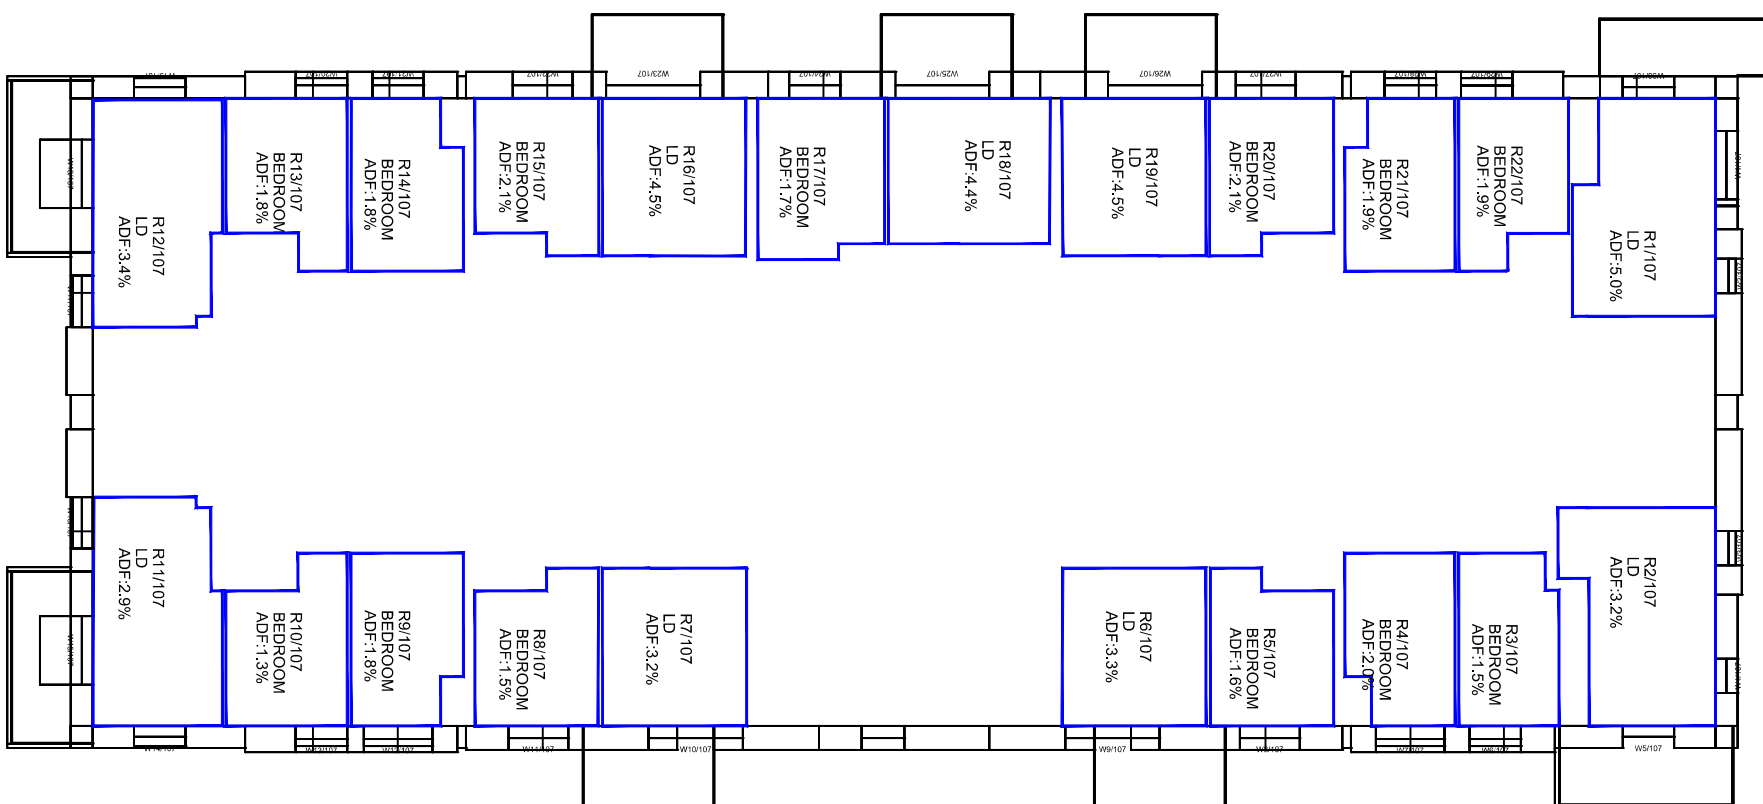

Seventh Floor Level

Sources: Point 2
 Survey Info (received 13/06/19)
 Heybourne Park_Sent.imp



Patel Taylor
 Plot A Proposed Info (received 27/06/19)
 529-PTA-AZ-ZZ-M3-A-1100_S2-P06.rvt
 Masterplan Proposed Info (received 28/06/19)
 HP-PTA-MP-XX-MR-A-0010_S2-P06.dwg

Key:	
Scheme Confirmed:	-
Date:	-

Project: Heybourne Park London	
Drawn By:	DT/AFA/AG
Scale:	1:200 @A3
Date:	July 19

Title: Internal ADF Results Plot A1 Kitchen Areas Removed	
Dwg No:	P2045/ADF/75
Rel:	07



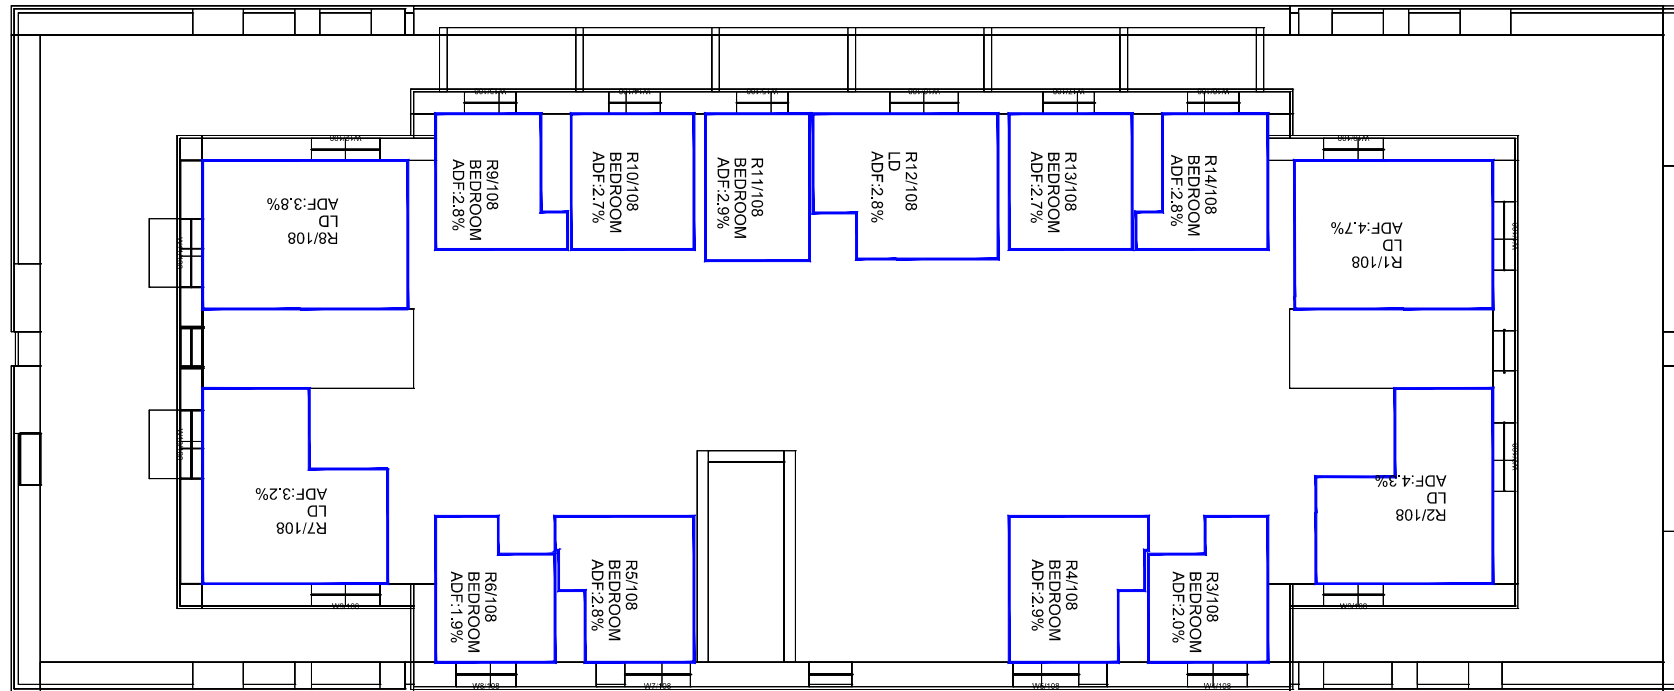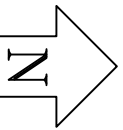

Eighth Floor Level

Sources: Point 2
Survey Info (received 13/06/19)
Heybourne Park_Sent.imp

Patel Taylor
Plot A Proposed Info (received 27/06/19)
529-PTA-AZ-ZZ-M3-A-1100_S2-P06.rvt
Masterplan Proposed Info (received 28/06/19)
HP-PTA-MP-XX-MR-A-0010_S2-P06.dwg

Key:

Project: Heybourne Park
London

Title: Internal ADF Results
Plot A1
Kitchen Areas Removed

Scheme Confirmed: --

Date: --

Drawn By:
DT/AFA/AG



Scale:
1:200 @A3

Date:
July 19


Dwg No:
P2045/ADF/76

Rel:
07



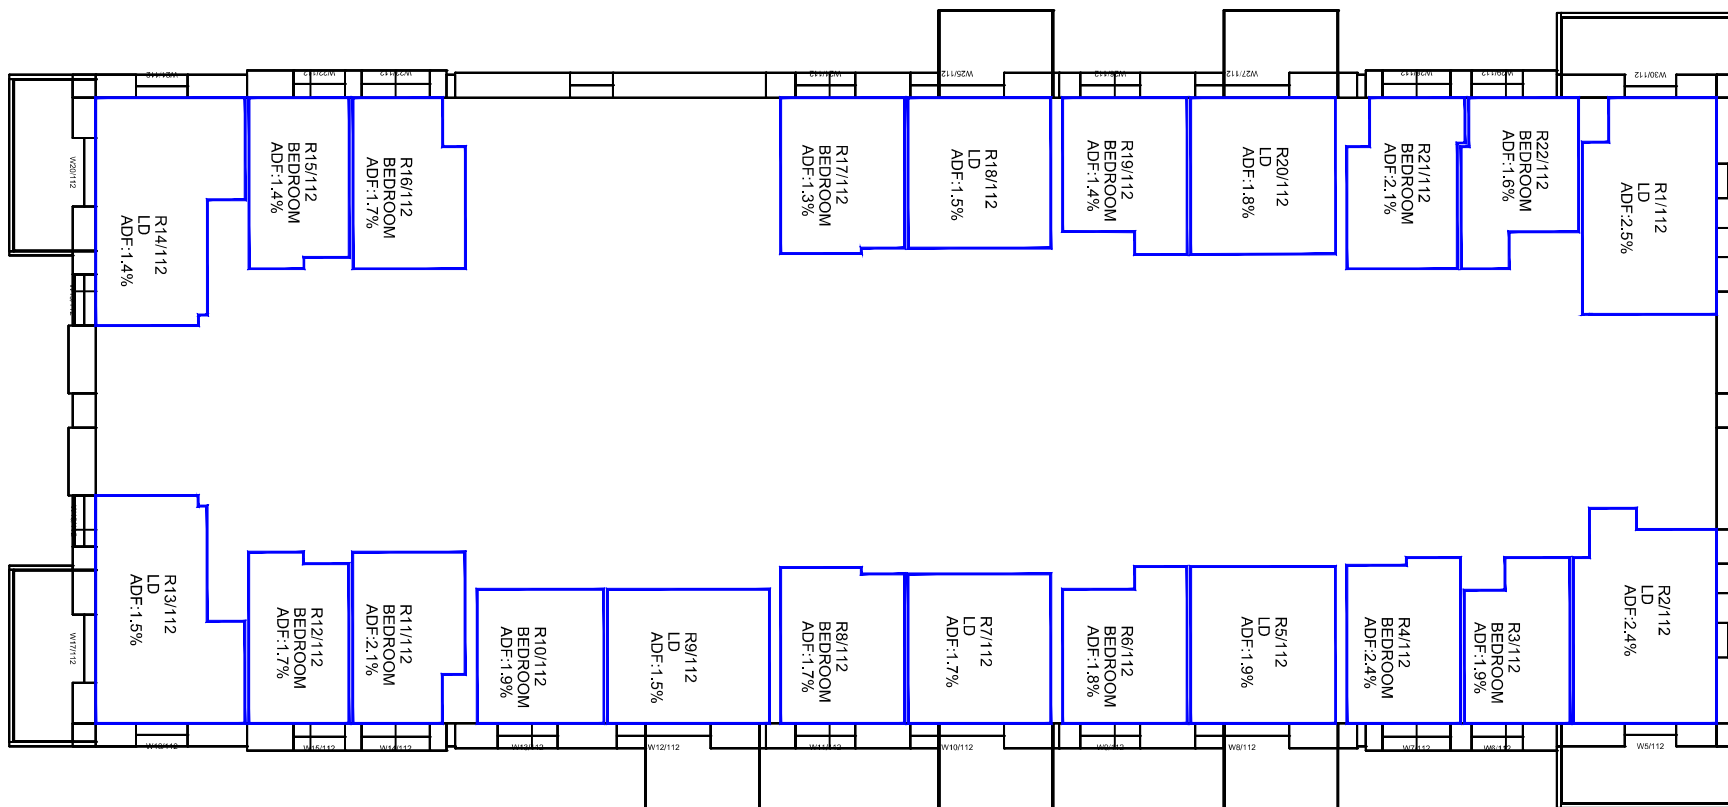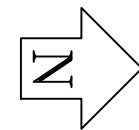

Second Floor Level

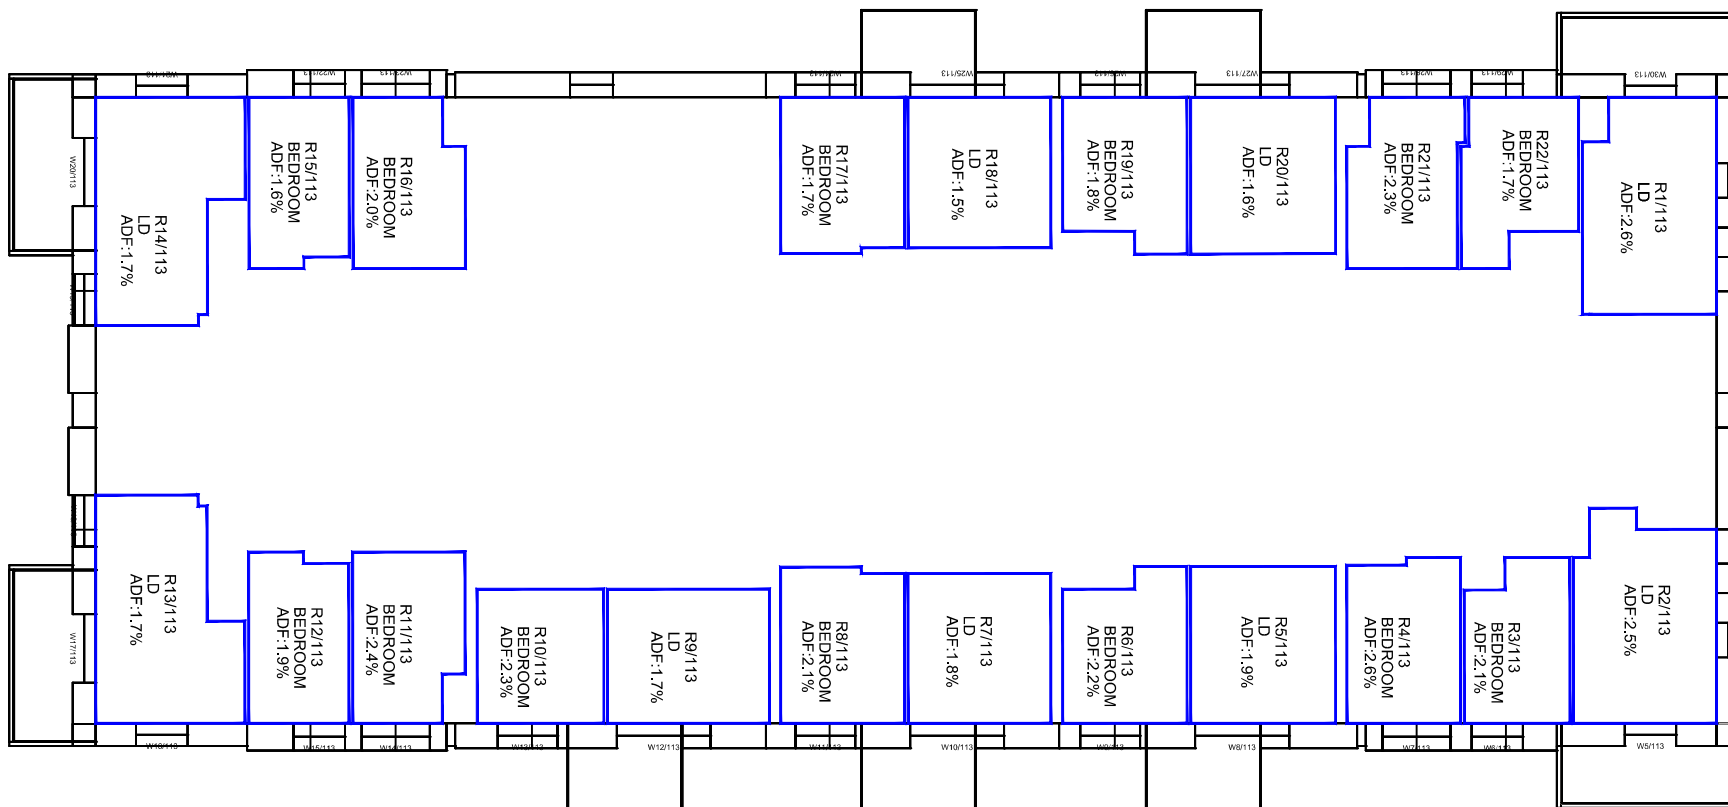

Third Floor Level

Sources: Point 2
 Survey Info (received 13/06/19)
 Heybourne Park_Sent.imp

Patel Taylor
 Plot A Proposed Info (received 27/06/19)
 529-PTA-AZ-ZZ-M3-A-1100_S2-P06.rvt
 Masterplan Proposed Info (received 28/06/19)
 HP-PTA-MP-XX-MR-A-0010_S2-P06.dwg

Key:

Project: Heybourne Park
 London

Title: Internal ADF Results
 Plot A2
 Kitchen Areas Removed

Scheme Confirmed: -

Date: -

Drawn By:
 DT/AFA/AG



Scale:
 1:200 @A3

Date:
 July 19


Dwg No:
P2045/ADF/78

Rel:
07



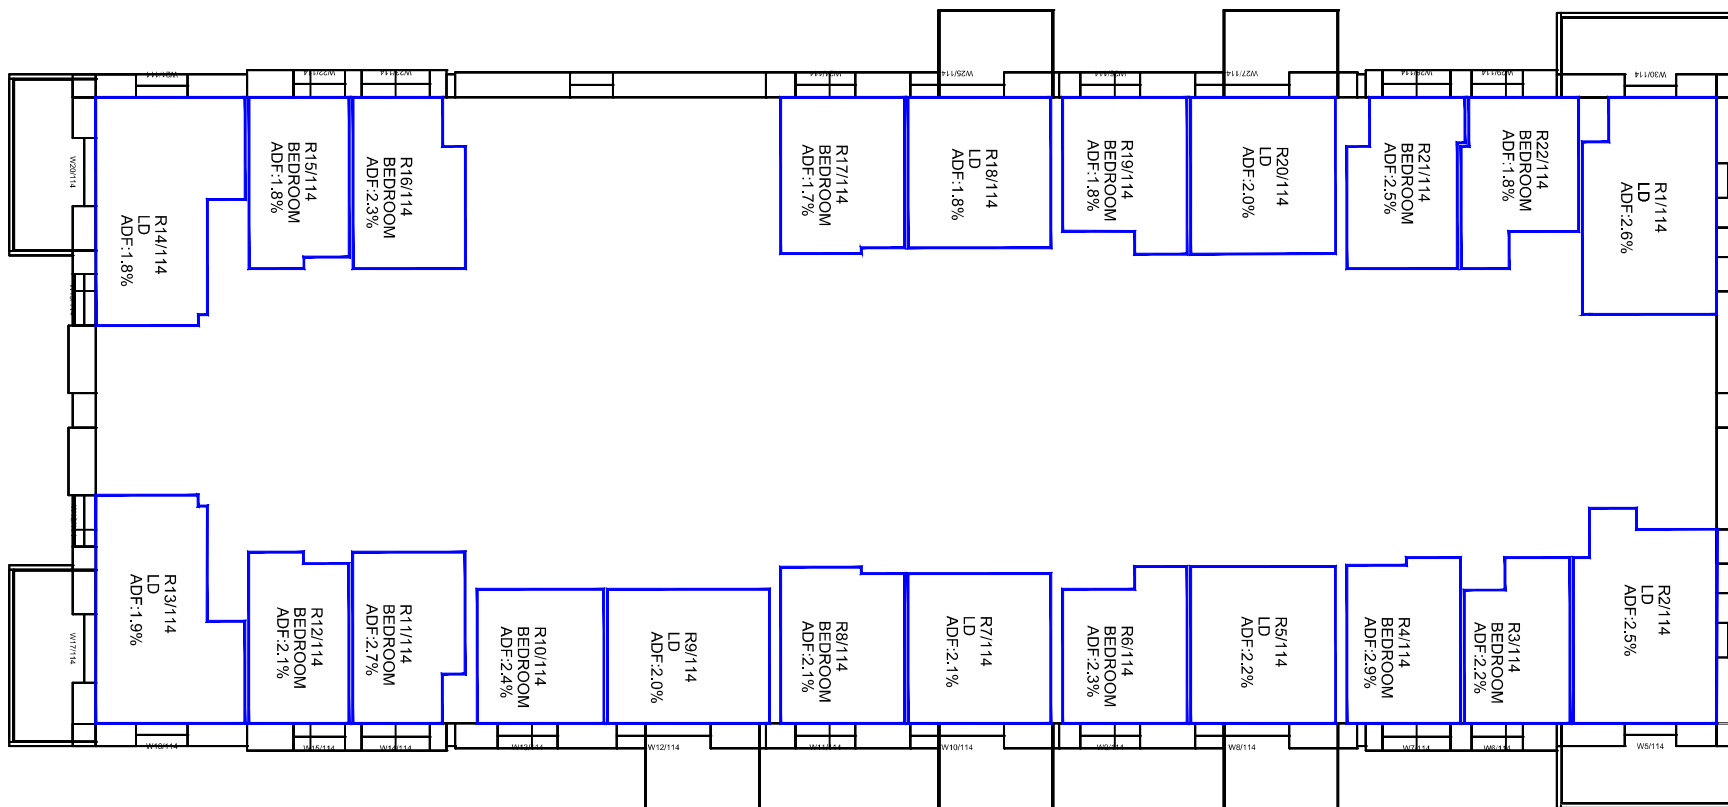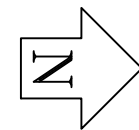

Fourth Floor Level

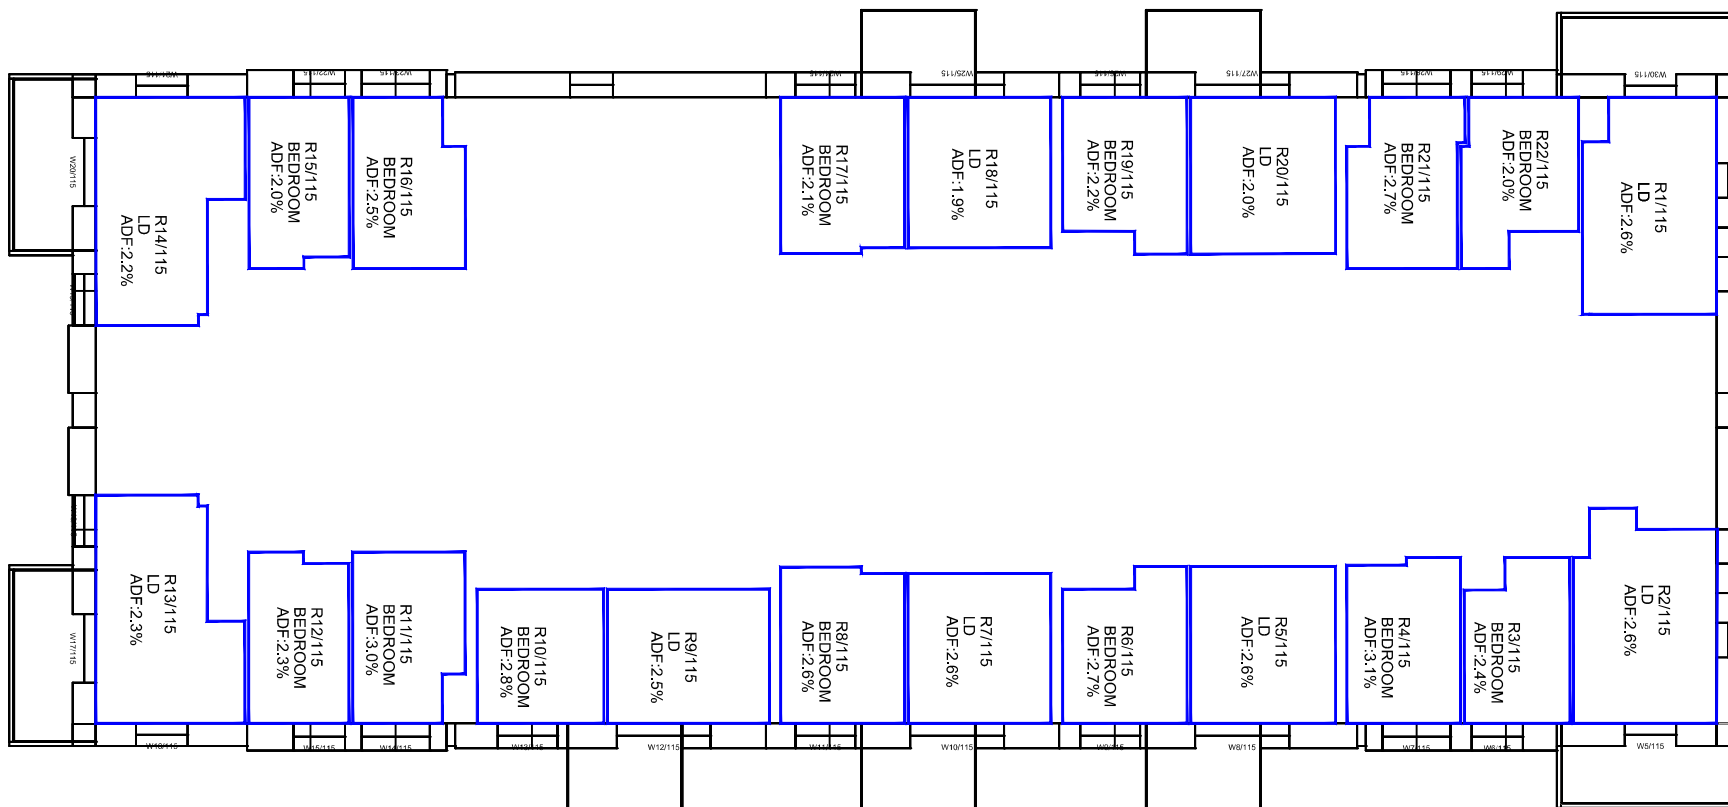

Fifth Floor Level

Sources: Point 2
 Survey Info (received 13/06/19)
 Heybourne Park_Sent.imp

Patel Taylor
 Plot A Proposed Info (received 27/06/19)
 529-PTA-AZ-ZZ-M3-A-1100_S2-P06.rvt
 Masterplan Proposed Info (received 28/06/19)
 HP-PTA-MP-XX-MR-A-0010_S2-P06.dwg

Key:

Project: Heybourne Park
 London

Title: Internal ADF Results
 Plot A2
 Kitchen Areas Removed

Scheme Confirmed: -

Date: -

Drawn By:
 DT/AFA/AG



Scale:
 1:200 @A3

Date:
 July 19


Dwg No:
P2045/ADF/79

Rel:
07



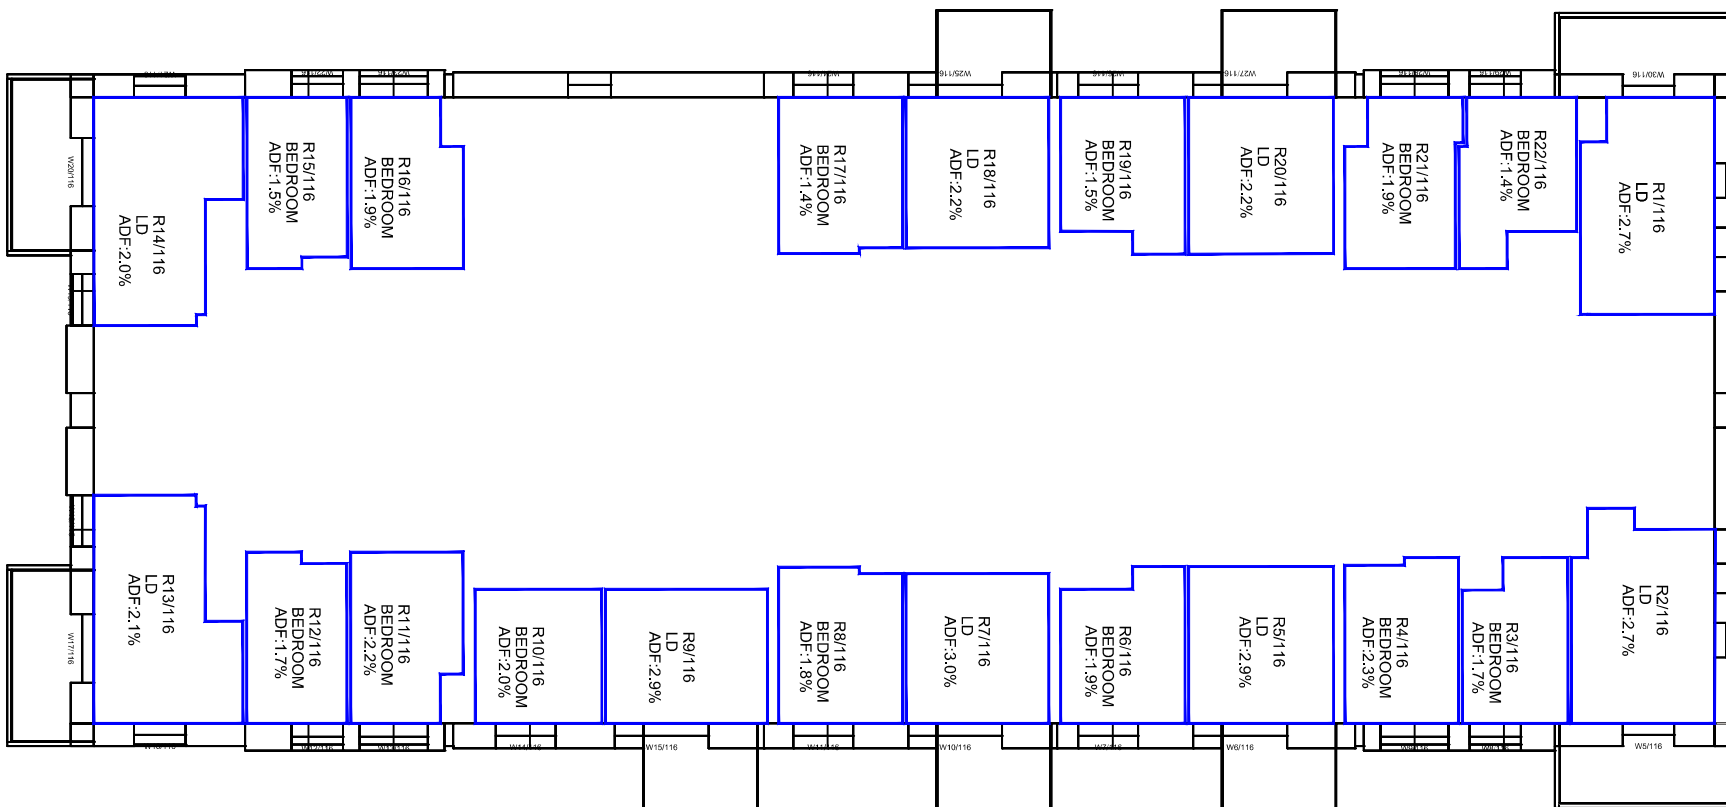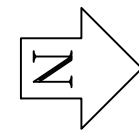

Sixth Floor Level

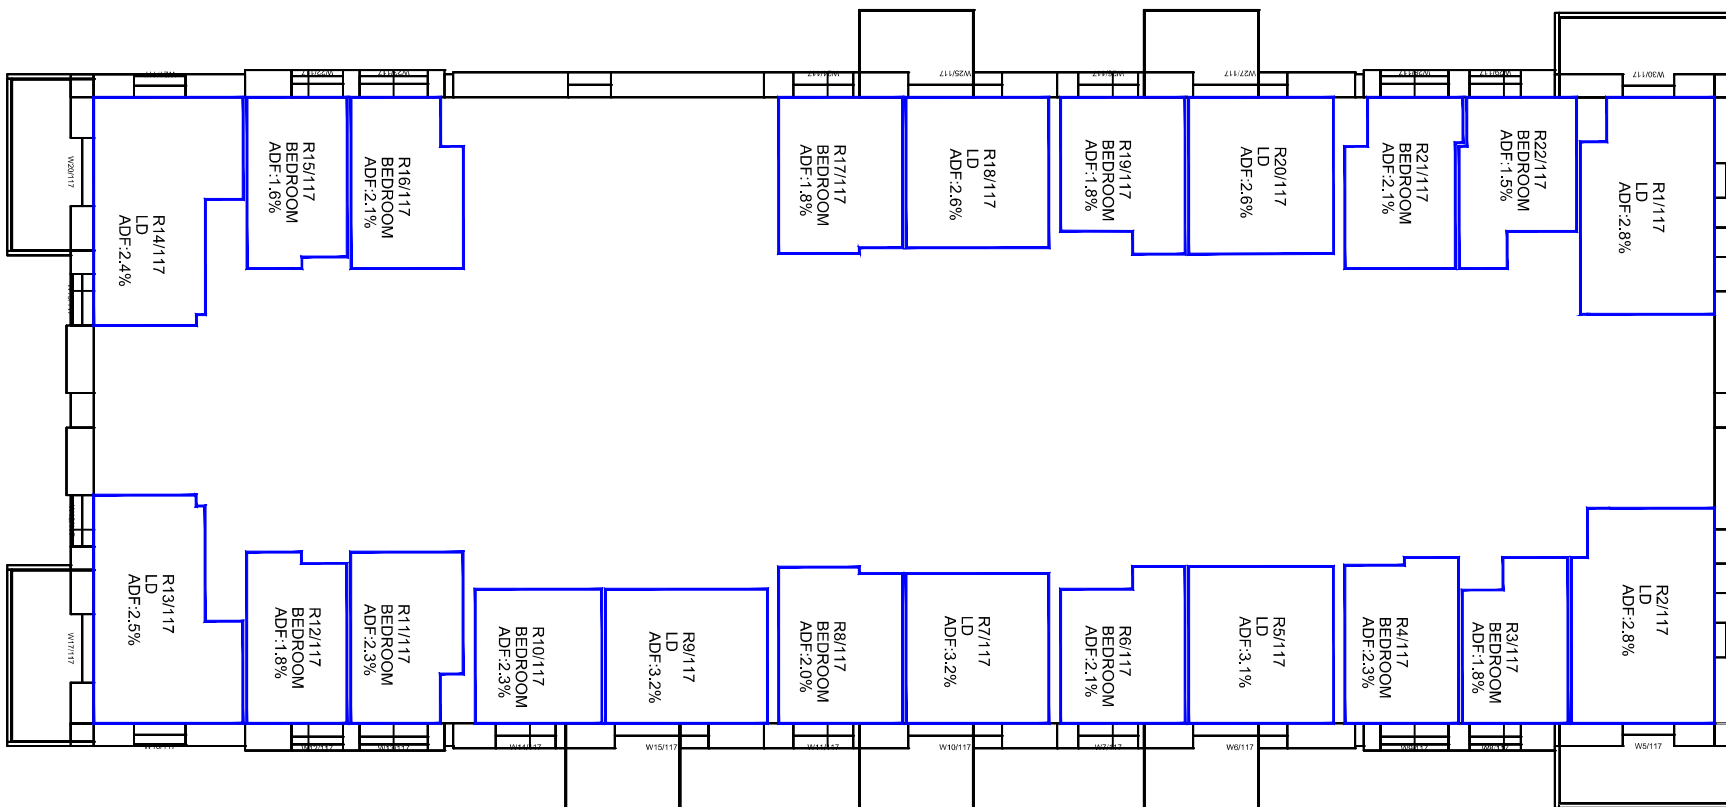

Seventh Floor Level

Sources: Point 2
 Survey Info (received 13/06/19)
 Heybourne Park_Sent.imp

Patel Taylor
 Plot A Proposed Info (received 27/06/19)
 529-PTA-AZ-ZZ-M3-A-1100_S2-P06.rvt
 Masterplan Proposed Info (received 28/06/19)
 HP-PTA-MP-XX-MR-A-0010_S2-P06.dwg

Key:

Project: Heybourne Park
 London

Title: Internal ADF Results
 Plot A2
 Kitchen Areas Removed

Scheme Confirmed: -

Date: -

Drawn By:
 DT/AFA/AG



Scale:
 1:200 @A3

Date:
 July 19


Dwg No:
P2045/ADF/80

Rel:
07



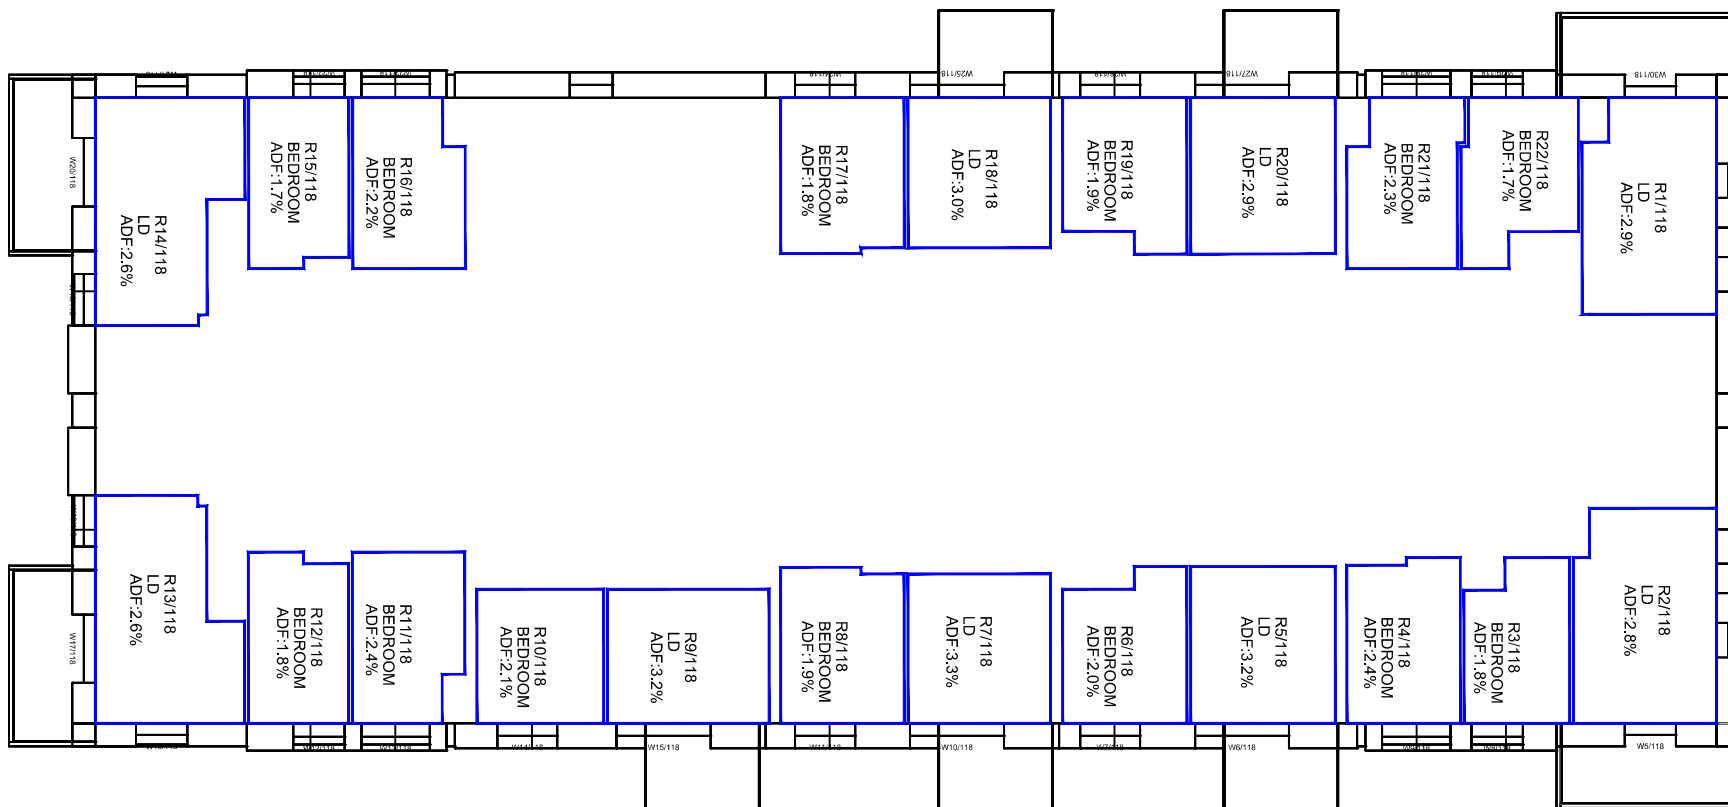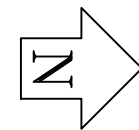

Eighth Floor Level

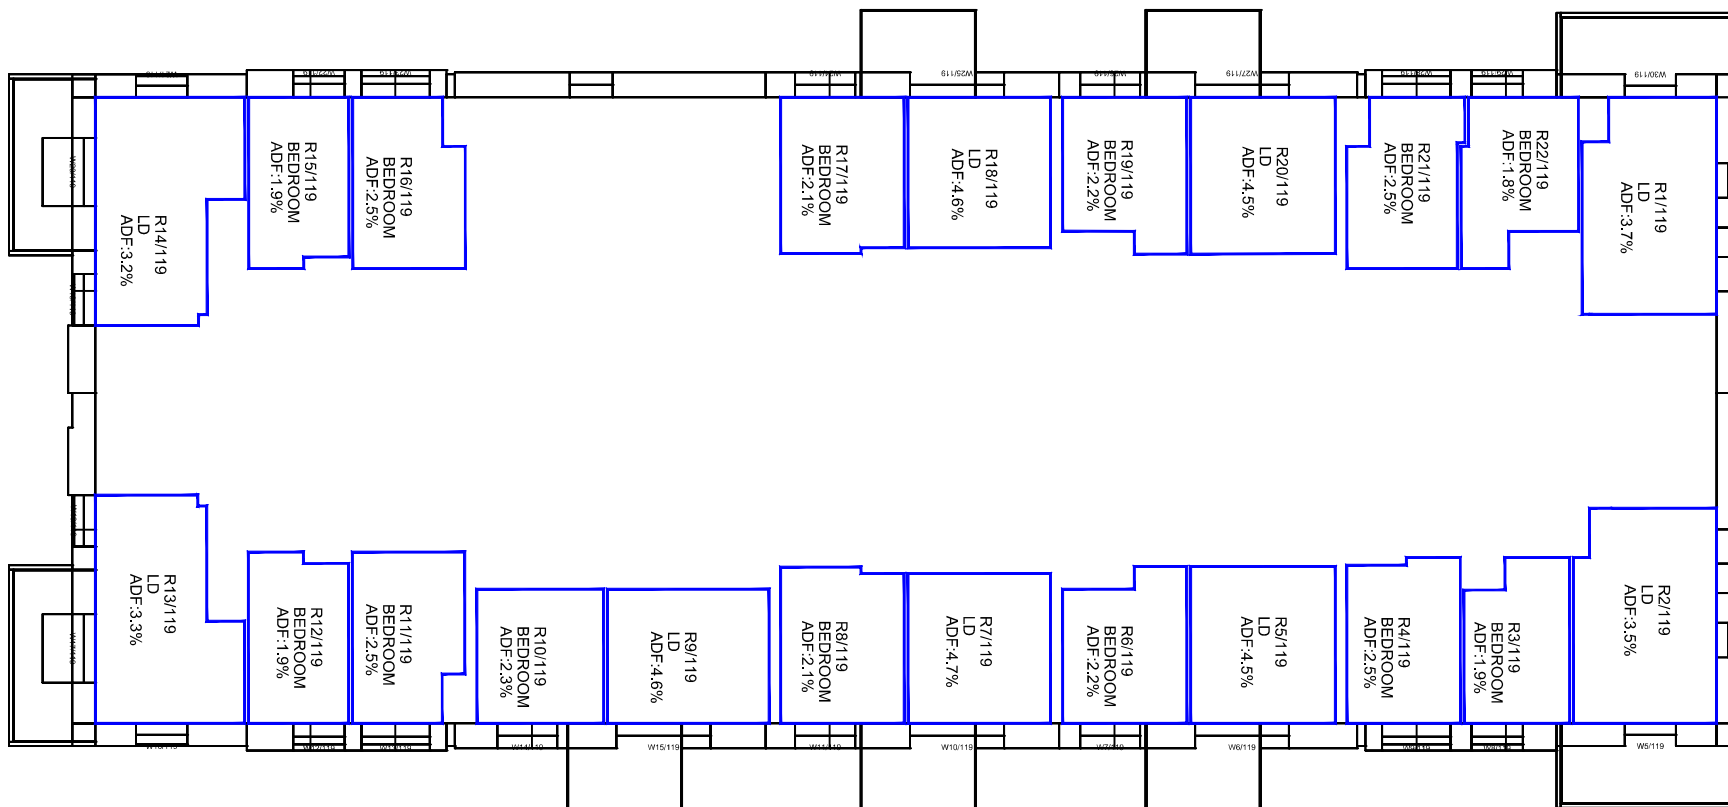

Ninth Floor Level

Sources: Point 2
 Survey Info (received 13/06/19)
 Heybourne Park_Sent.imp

Patel Taylor
 Plot A Proposed Info (received 27/06/19)
 529-PTA-AZ-ZZ-M3-A-1100_S2-P06.rvt
 Masterplan Proposed Info (received 28/06/19)
 HP-PTA-MP-XX-MR-A-0010_S2-P06.dwg

Key:

Project: Heybourne Park
 London

Title: Internal ADF Results
 Plot A2
 Kitchen Areas Removed

Scheme Confirmed: -

Date: -

Drawn By:
 DT/AFA/AG



Scale:
 1:200 @A3

Date:
 July 19


Dwg No:
P2045/ADF/81

Rel:
07



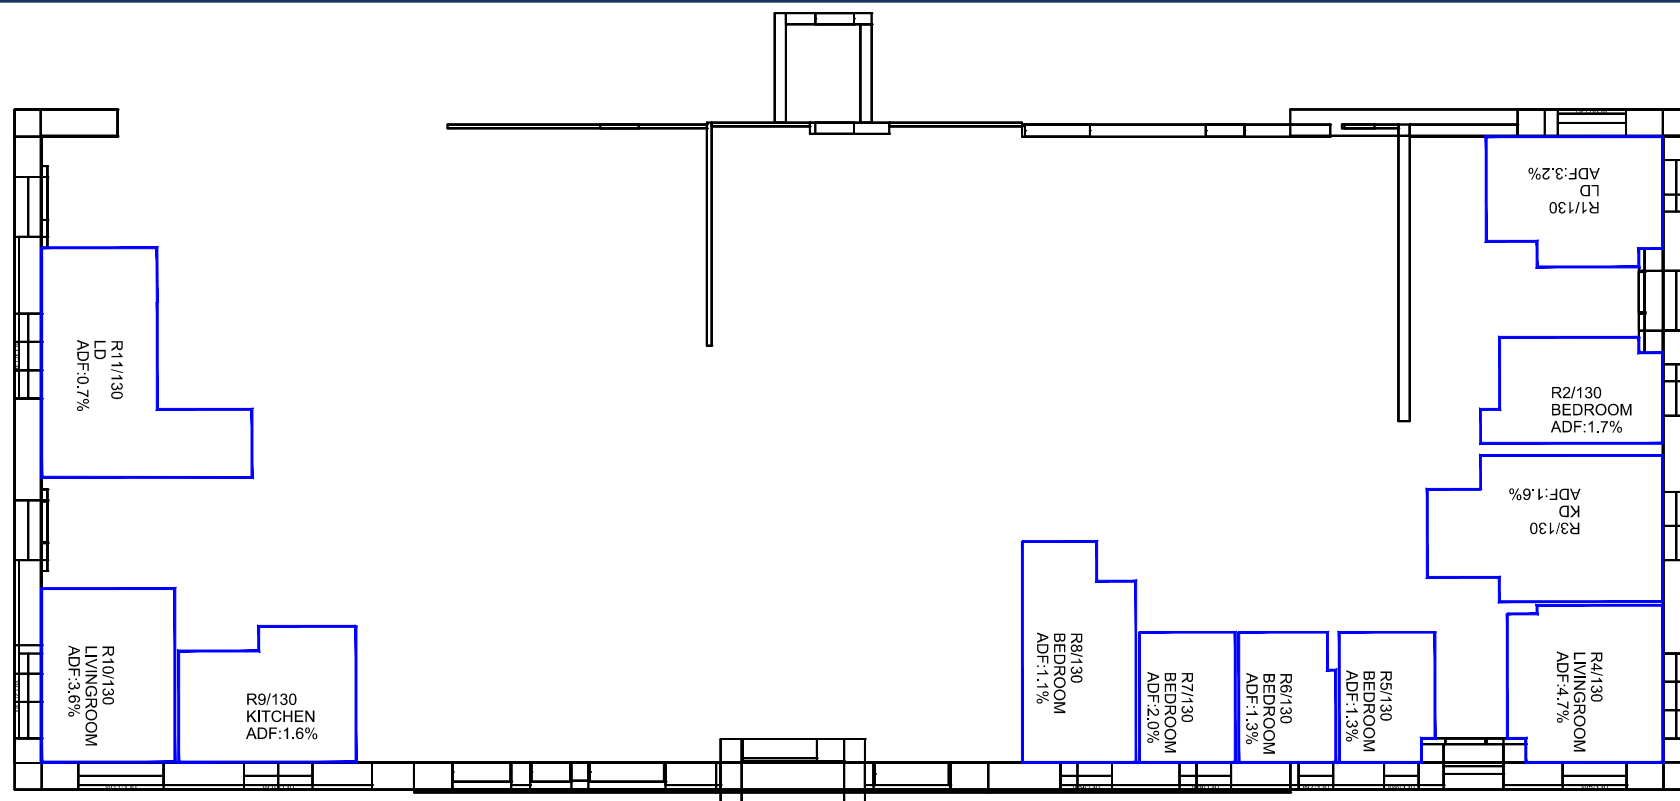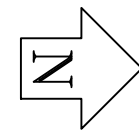

Ground Floor Level

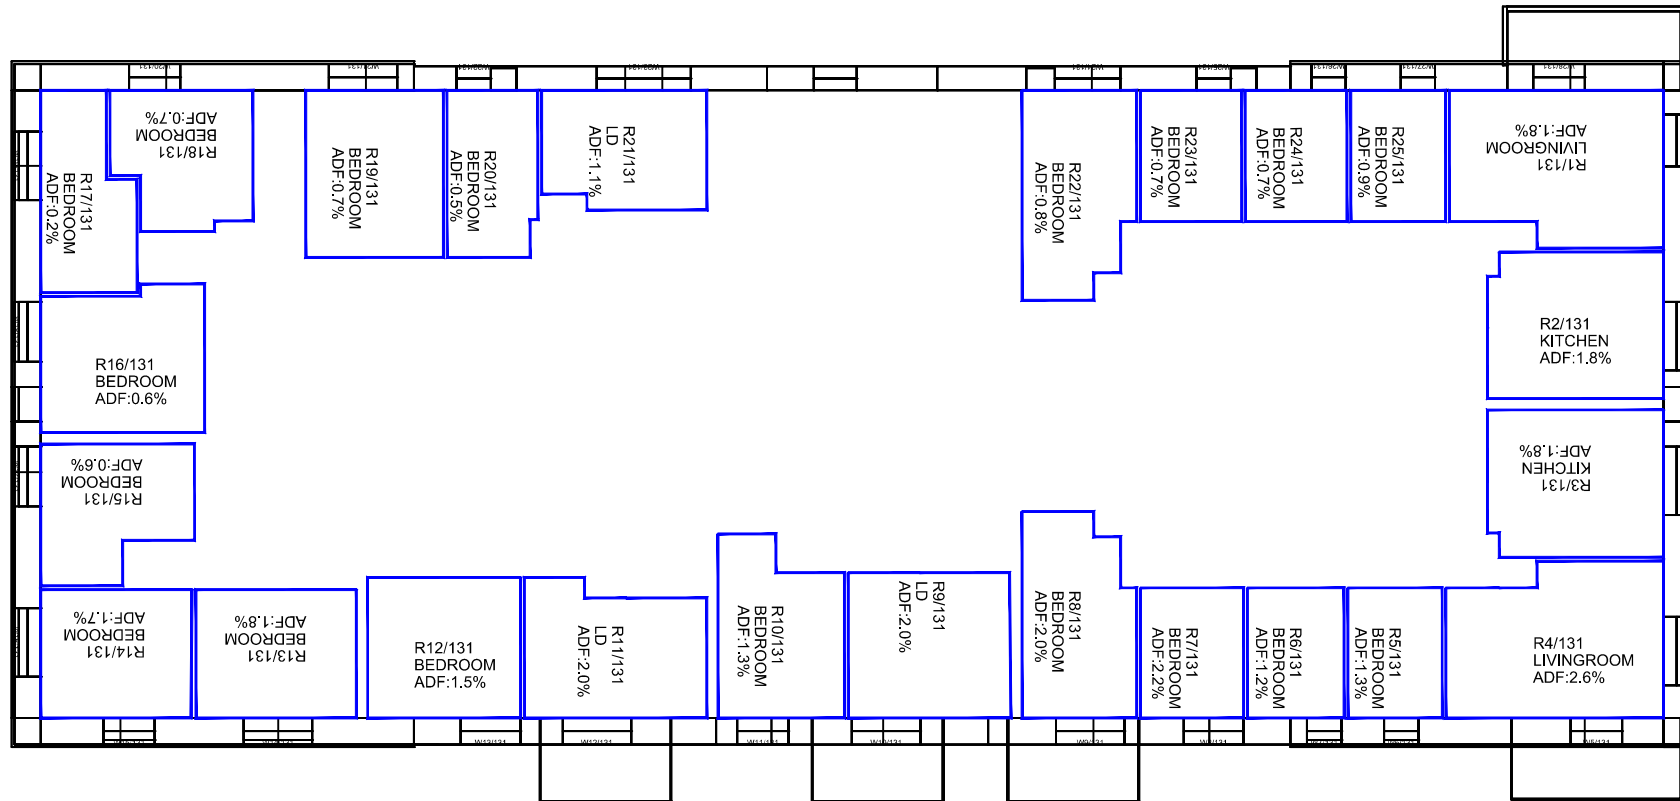

First Floor Level

Sources: Point 2
 Survey Info (received 13/06/19)
 Heybourne Park_Sent.imp

Patel Taylor
 Plot A Proposed Info (received 27/06/19)
 529-PTA-AZ-ZZ-M3-A-1100_S2-P06.rvt
 Masterplan Proposed Info (received 28/06/19)
 HP-PTA-MP-XX-MR-A-0010_S2-P06.dwg

Key:

Project: Heybourne Park
 London

Title: Internal ADF Results
 Plot A3
 Kitchen Areas Removed

Scheme Confirmed: --

Date: --

Drawn By: DT/AFA/AG



Scale: 1:200 @A3

Date: July 19


Dwg No: P2045/ADF/82

Rel: 07



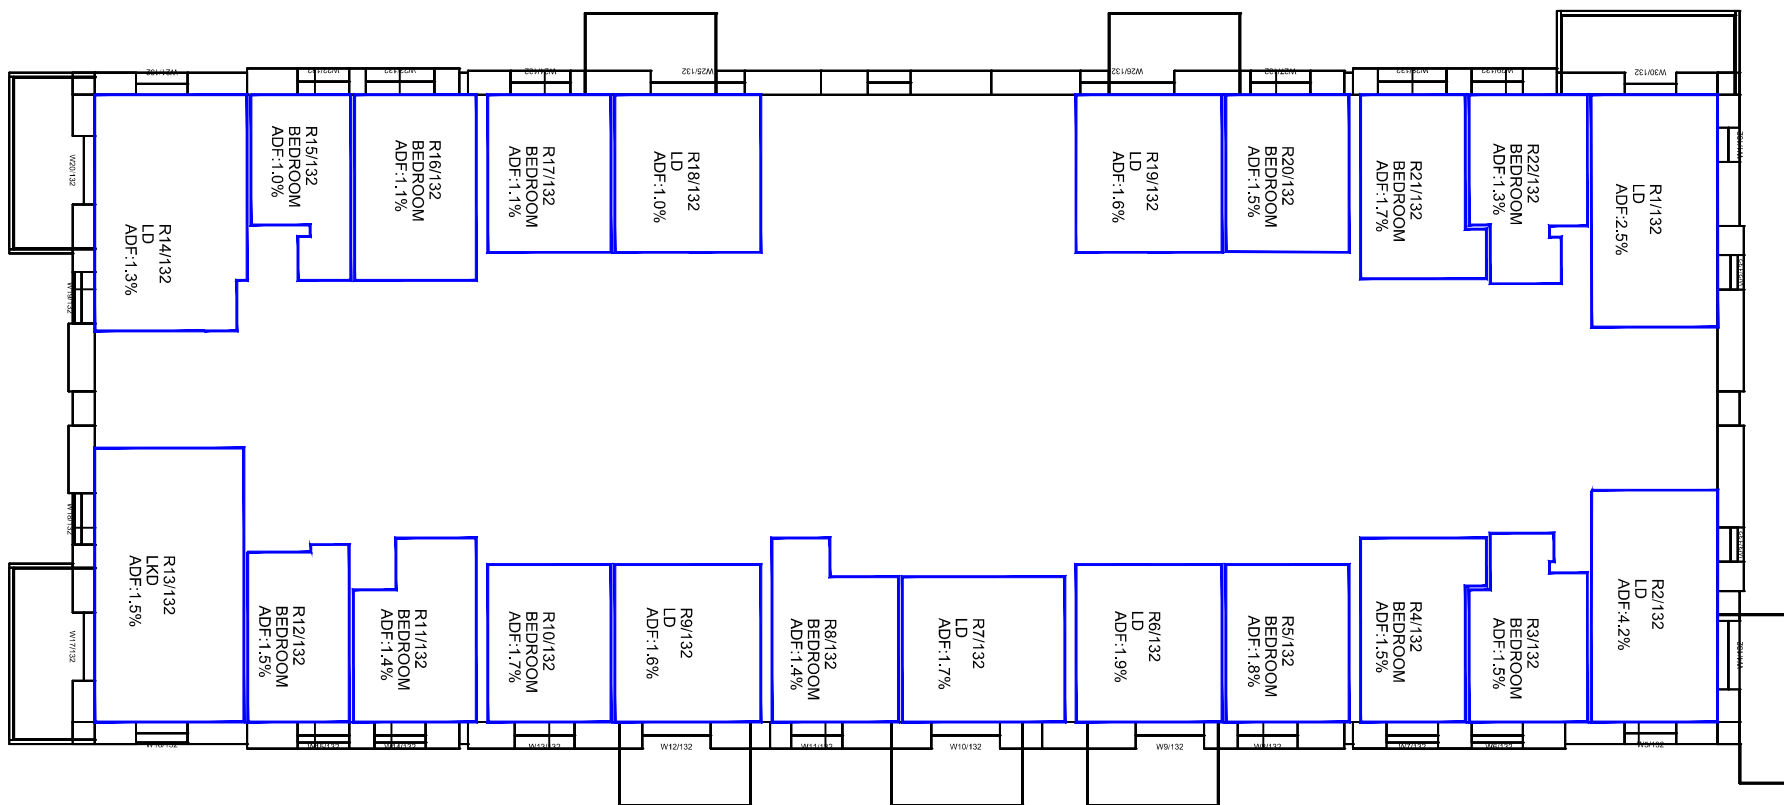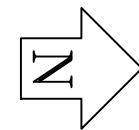

Second Floor Level

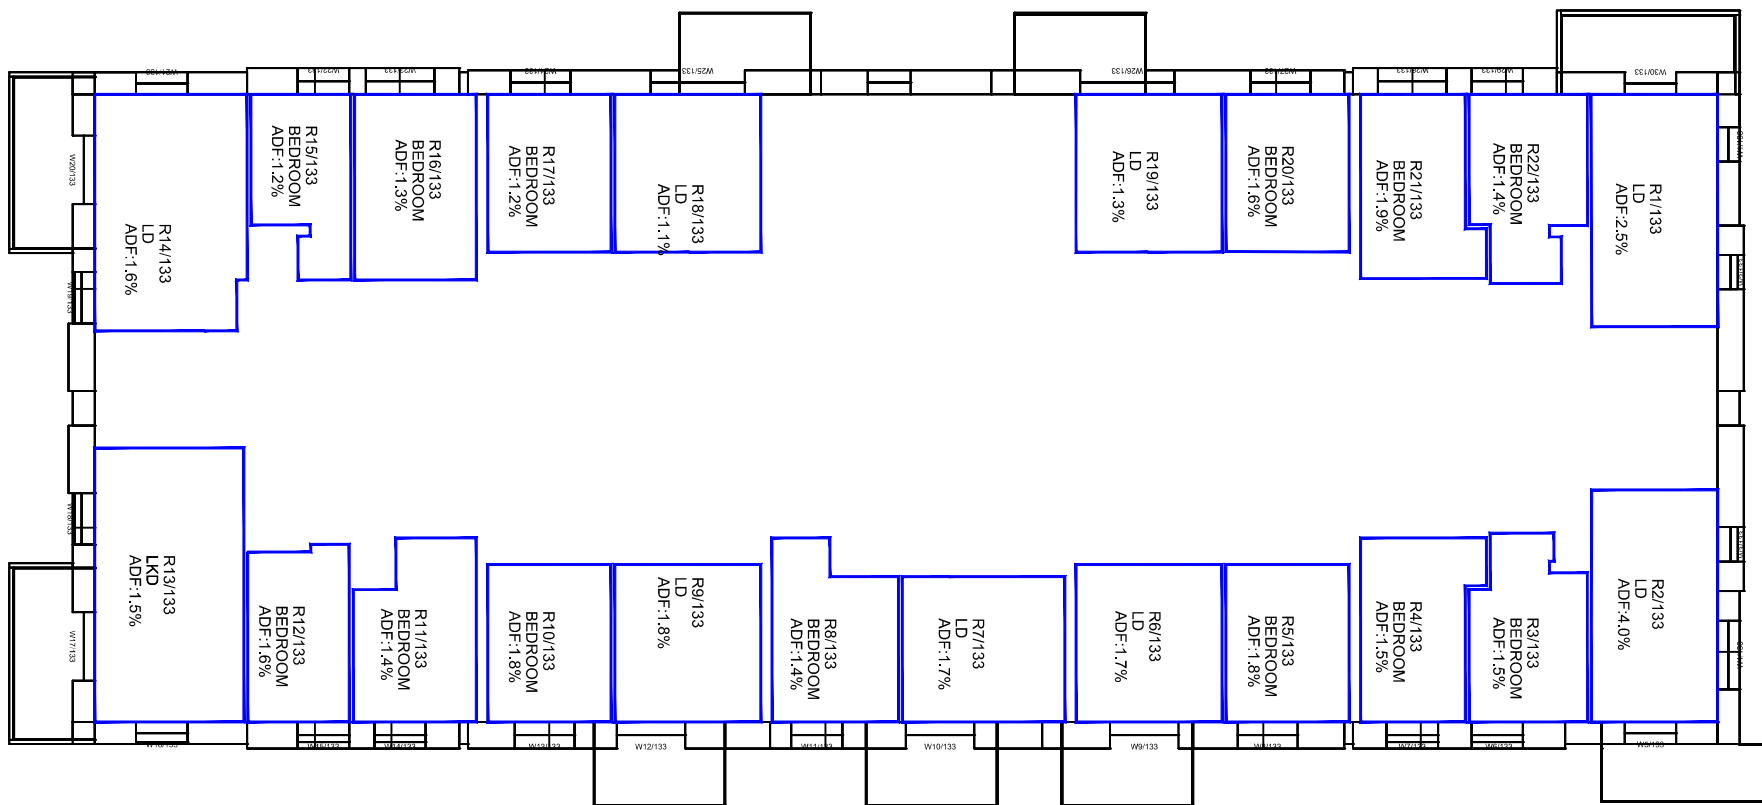

Third Floor Level

Sources: Point 2
 Survey Info (received 13/06/19)
 Heybourne Park_Sent.imp

Patel Taylor
 Plot A Proposed Info (received 27/06/19)
 529-PTA-AZ-ZZ-M3-A-1100_S2-P06.rvt
 Masterplan Proposed Info (received 28/06/19)
 HP-PTA-MP-XX-MR-A-0010_S2-P06.dwg

Key:

Project: Heybourne Park
 London

Title: Internal ADF Results
 Plot A3
 Kitchen Areas Removed

Scheme Confirmed: -

Date: -

Drawn By:
 DT/AFA/AG



Scale:
 1:200 @A3

Date:
 July 19


Dwg No:
P2045/ADF/83

Rel:
07



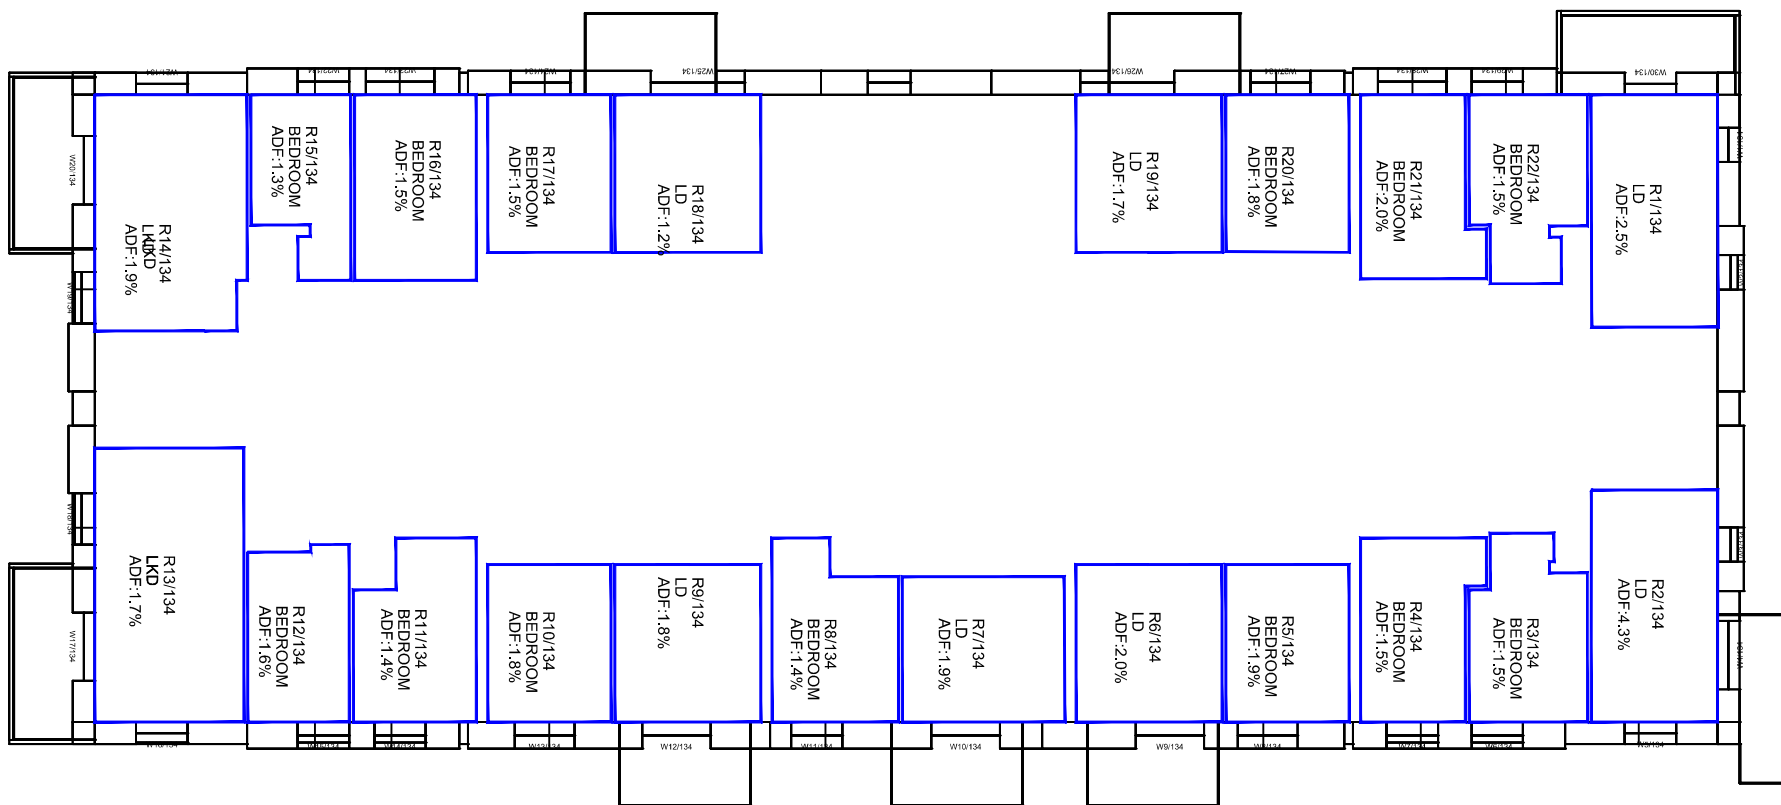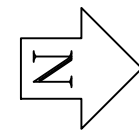

Fourth Floor Level

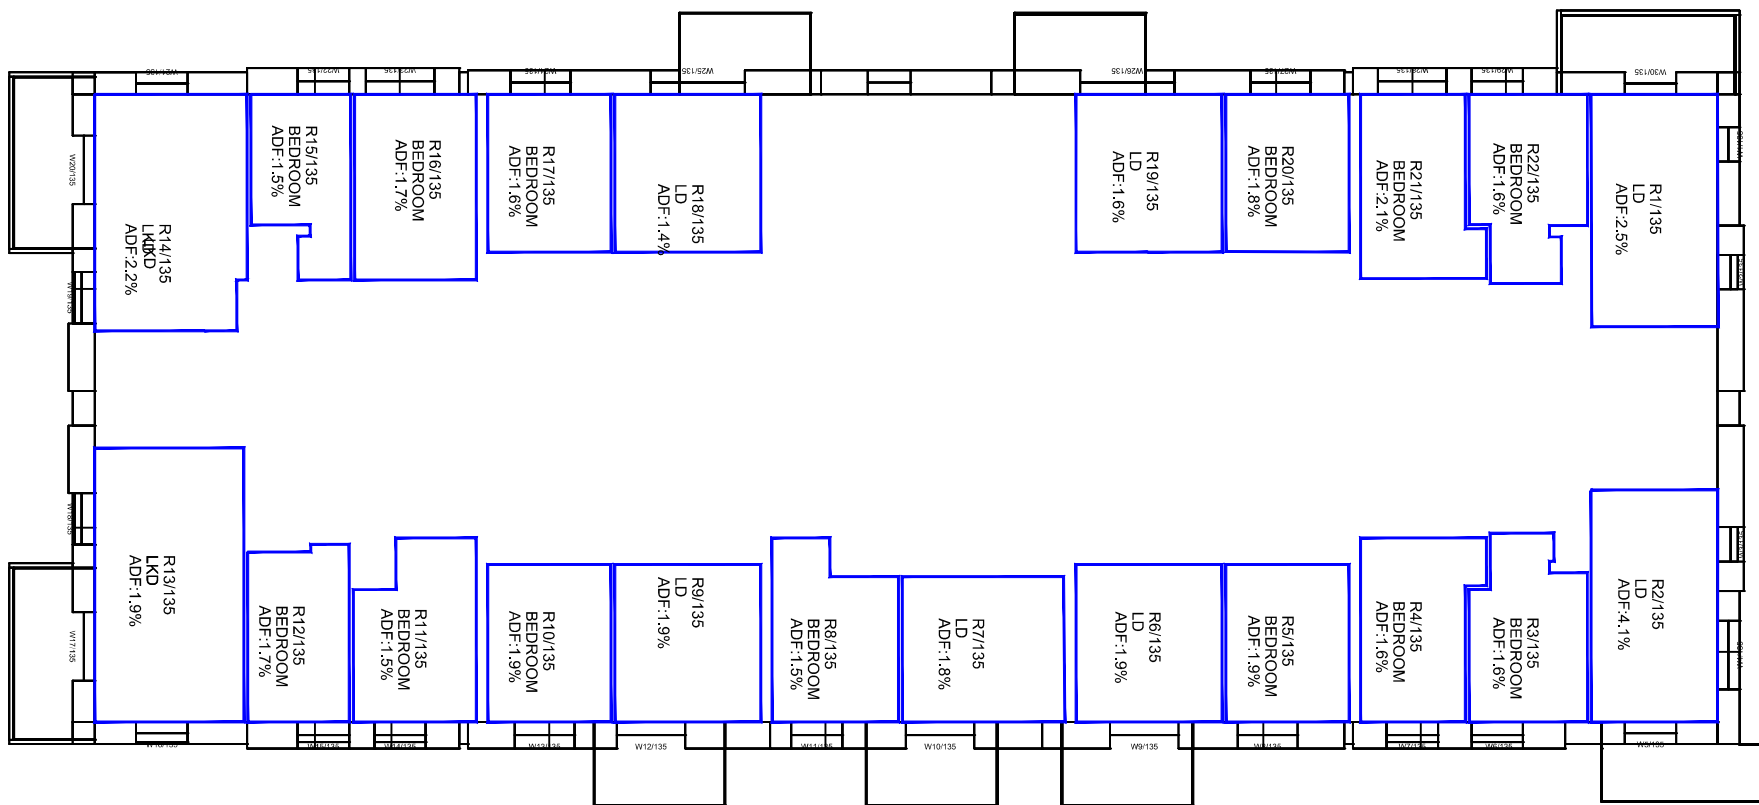

Fifth Floor Level

Sources: Point 2
 Survey Info (received 13/06/19)
 Heybourne Park_Sent.imp

Patel Taylor
 Plot A Proposed Info (received 27/06/19)
 529-PTA-AZ-ZZ-M3-A-1100_S2-P06.rvt
 Masterplan Proposed Info (received 28/06/19)
 HP-PTA-MP-XX-MR-A-0010_S2-P06.dwg

Key:

Project: Heybourne Park
 London

Title: Internal ADF Results
 Plot A3
 Kitchen Areas Removed

Scheme Confirmed: --

Date: --

Drawn By:
 DT/AFA/AG



Scale:
 1:200 @A3

Date:
 July 19

Dwg No:
P2045/ADF/84

Rel:
07



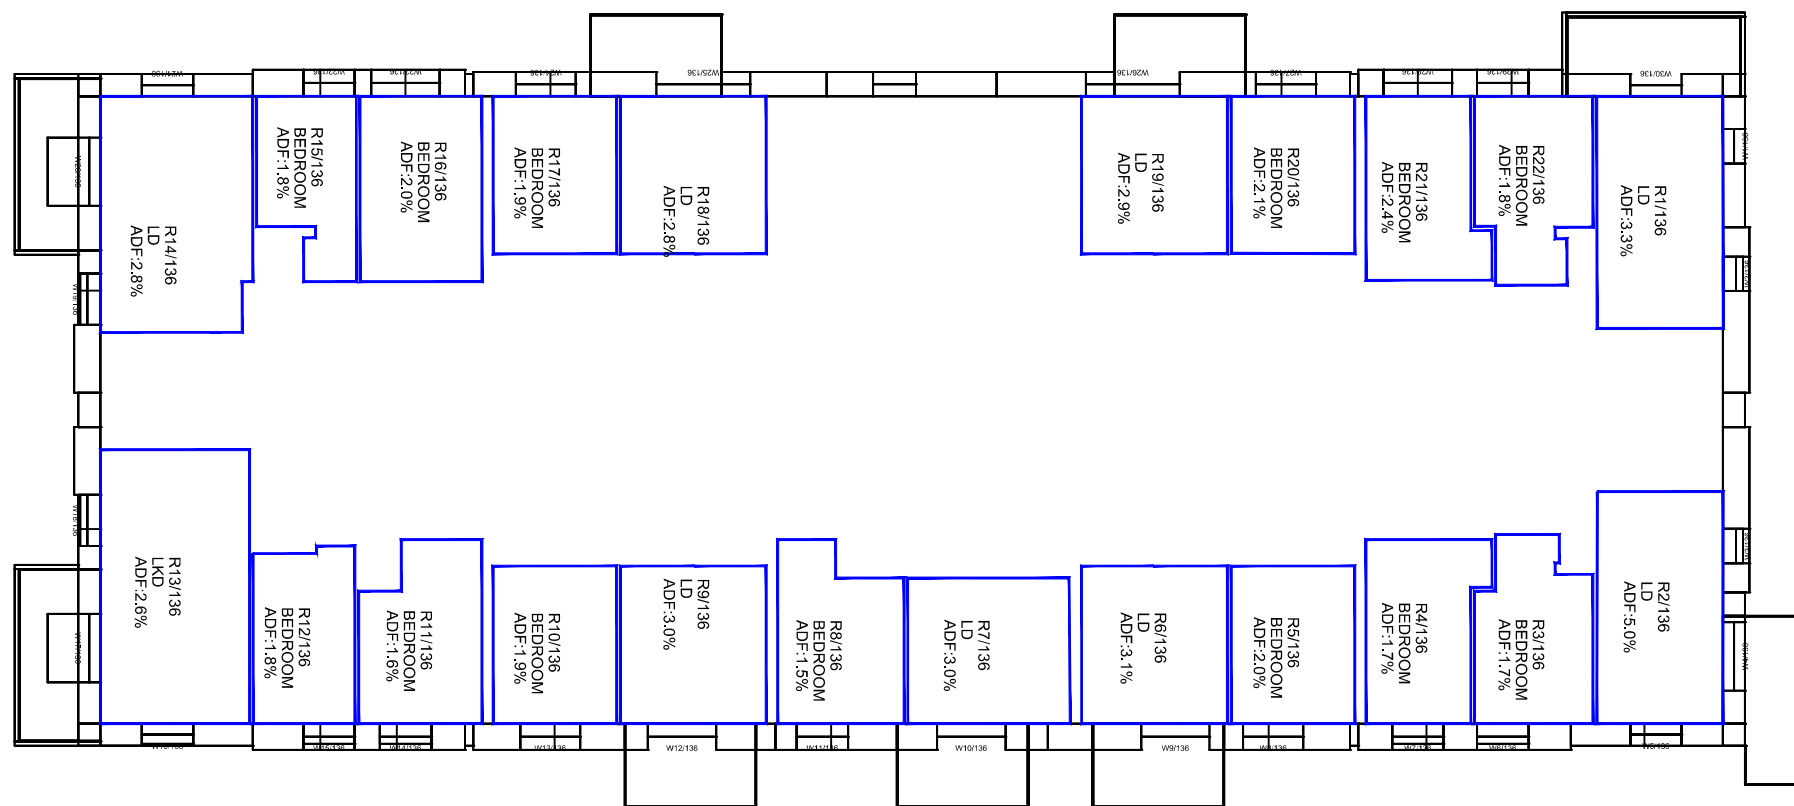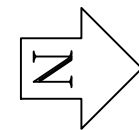

Sixth Floor Level

Sources: Point 2
 Survey Info (received 13/06/19)
 Heybourne Park_Sent.imp

Patel Taylor
 Plot A Proposed Info (received 27/06/19)
 529-PTA-AZ-ZZ-M3-A-1100_S2-P06.rvt
 Masterplan Proposed Info (received 28/06/19)
 HP-PTA-MP-XX-MR-A-0010_S2-P06.dwg

Key:

Project: Heybourne Park
 London

Title: Internal ADF Results
 Plot A3
 Kitchen Areas Removed

Scheme Confirmed: --

Date: --

Drawn By:
 DT/AFA/AG





Scale:
 1:200 @A3

Date:
 July 19

Dwg No:
P2045/ADF/85

Rel:
07



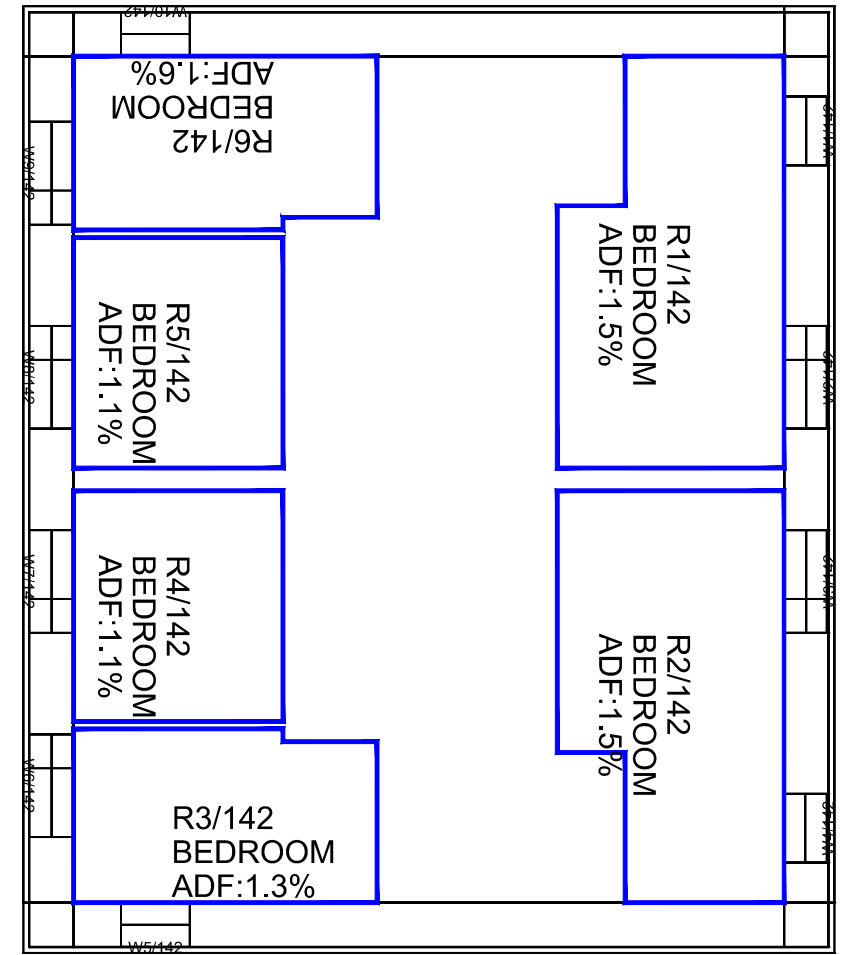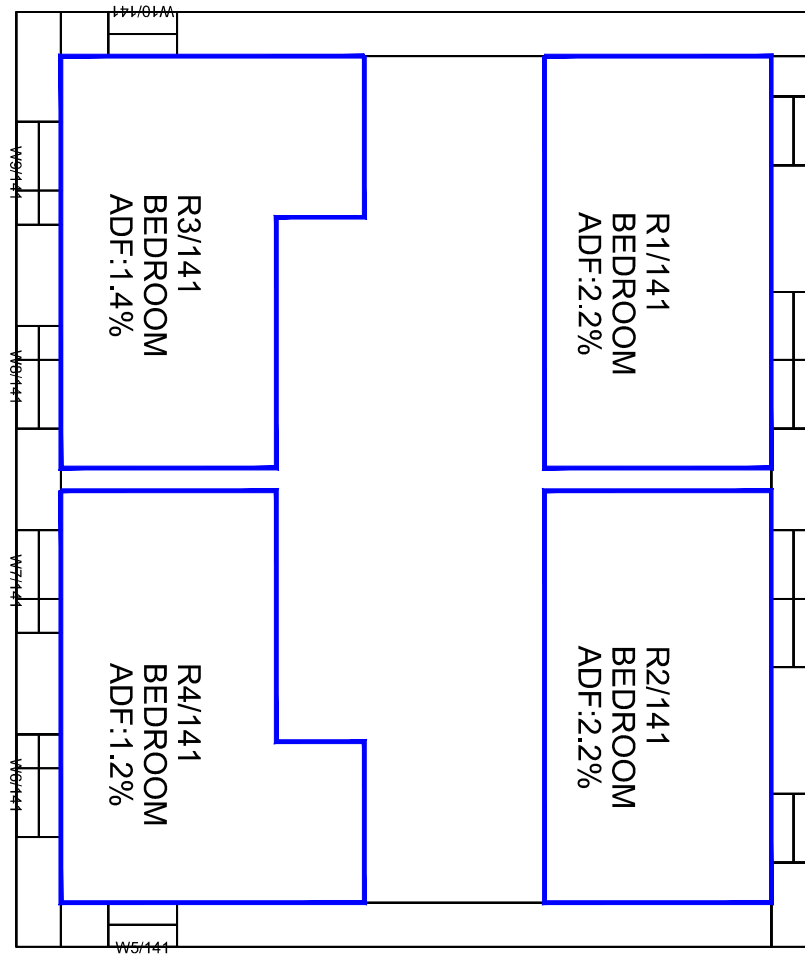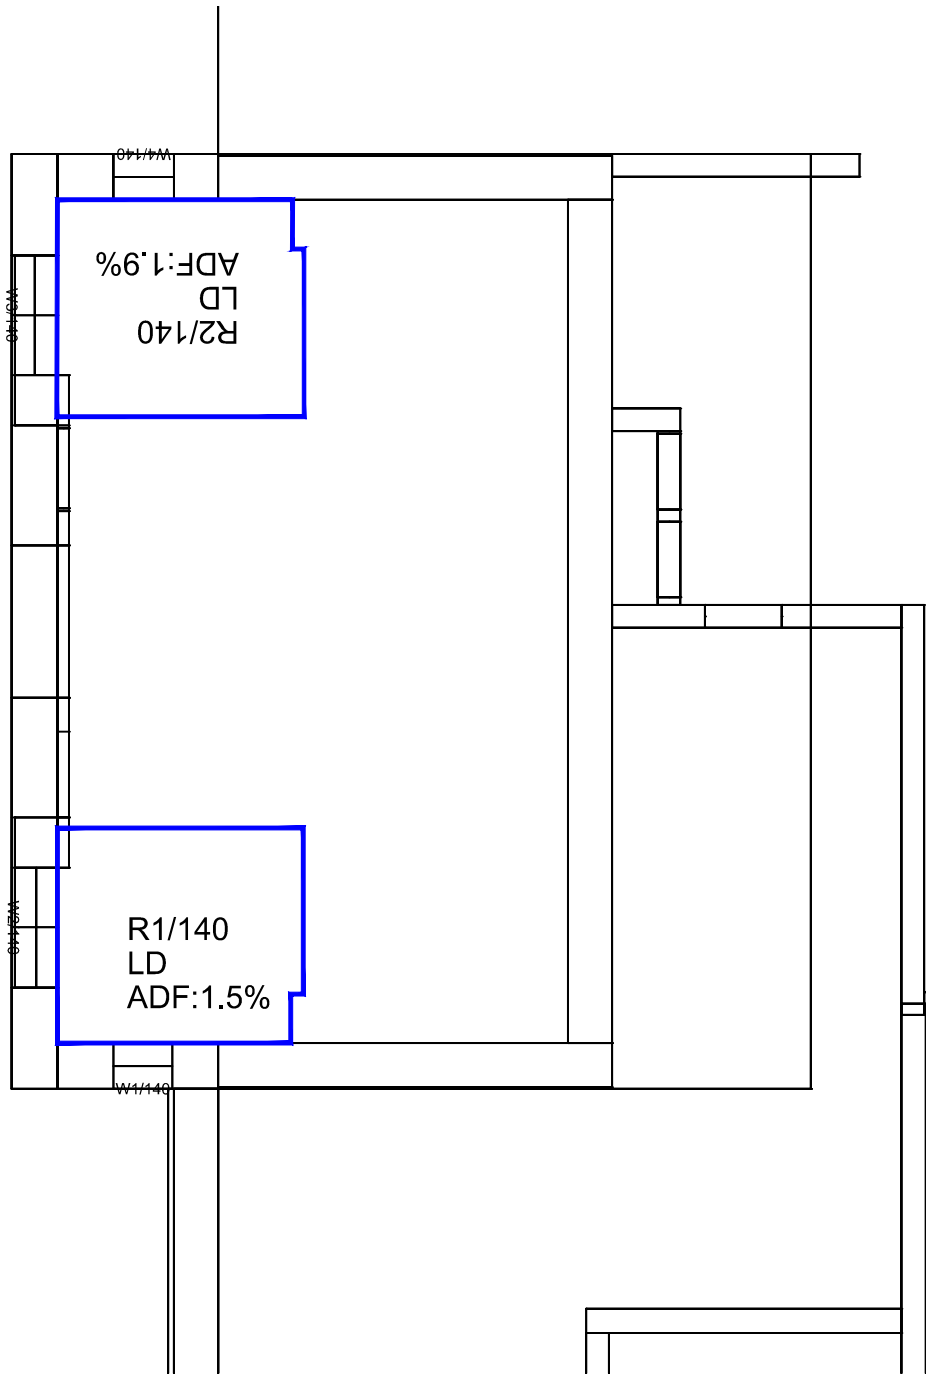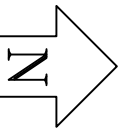

Ground Floor Level

First Floor Level

Second Floor Level

Sources: Point 2
 Survey Info (received 13/06/19)
 Heybourne Park_Sent.imp

Patel Taylor
 Plot A Proposed Info (received 27/06/19)
 529-PTA-AZ-ZZ-M3-A-1100_S2-P06.rvt
 Masterplan Proposed Info (received 28/06/19)
 HP-PTA-MP-XX-MR-A-0010_S2-P06.dwg

Key:

Project: Heybourne Park
 London

Title: Internal ADF Results
 Plot A4
 Kitchen Areas Removed

Scheme Confirmed: --

Date: --

Drawn By:
 DT/AFA/AG





Scale:
 1:100 @A3

Date:
 July 19

Dwg No:
P2045/ADF/86

Rel:
07



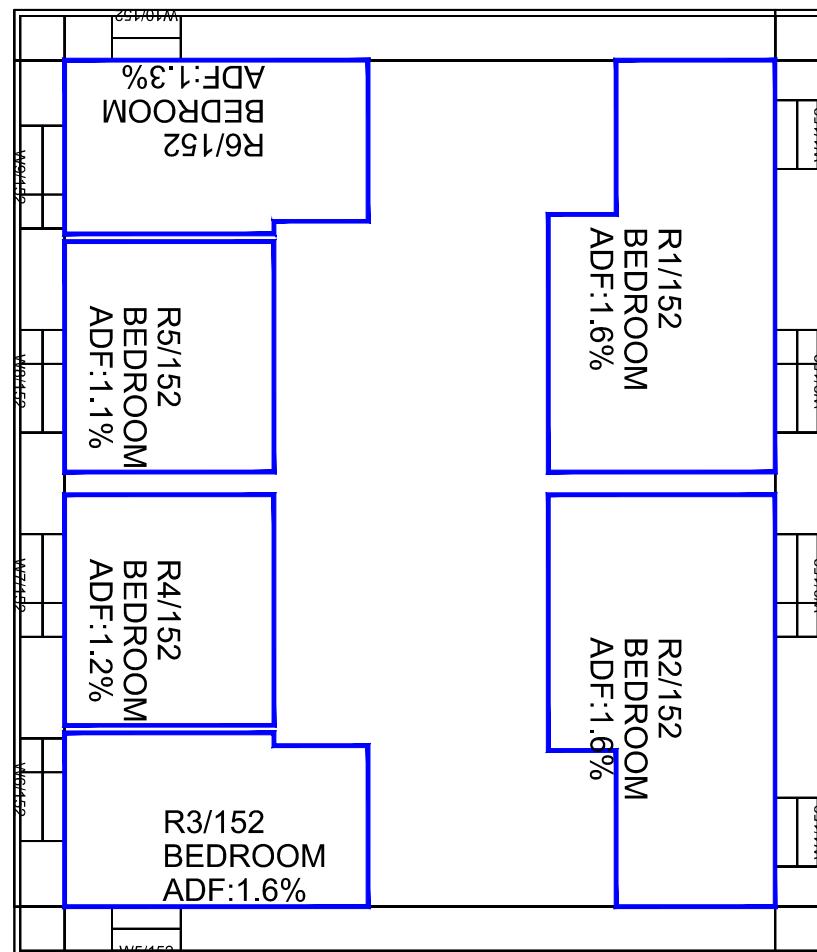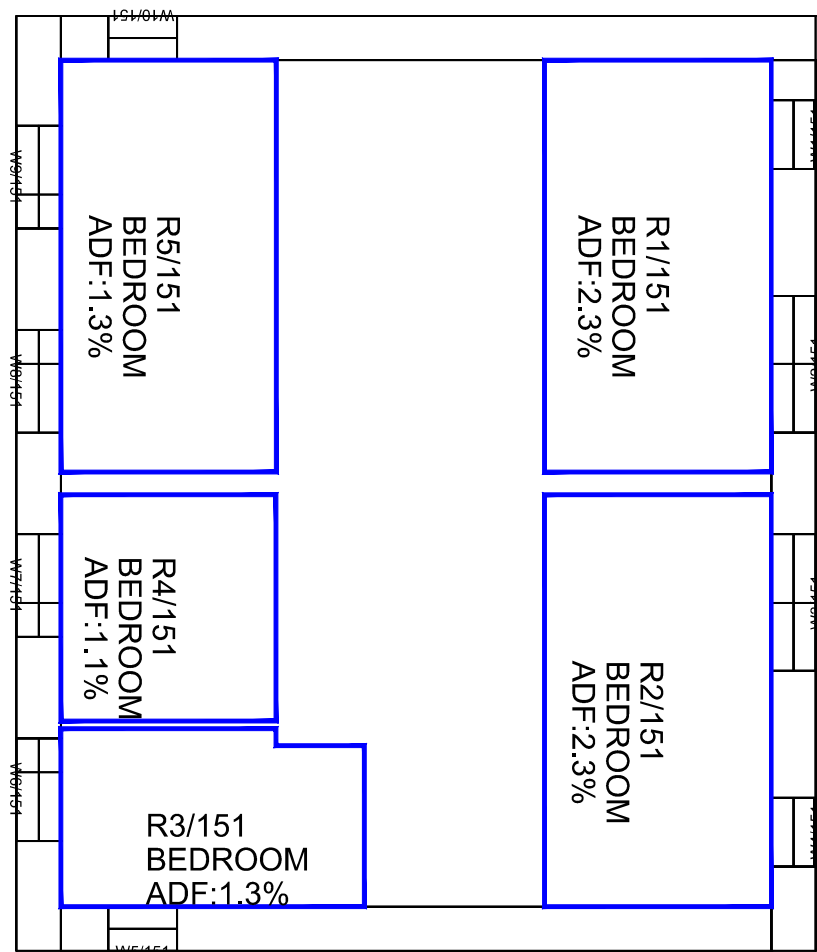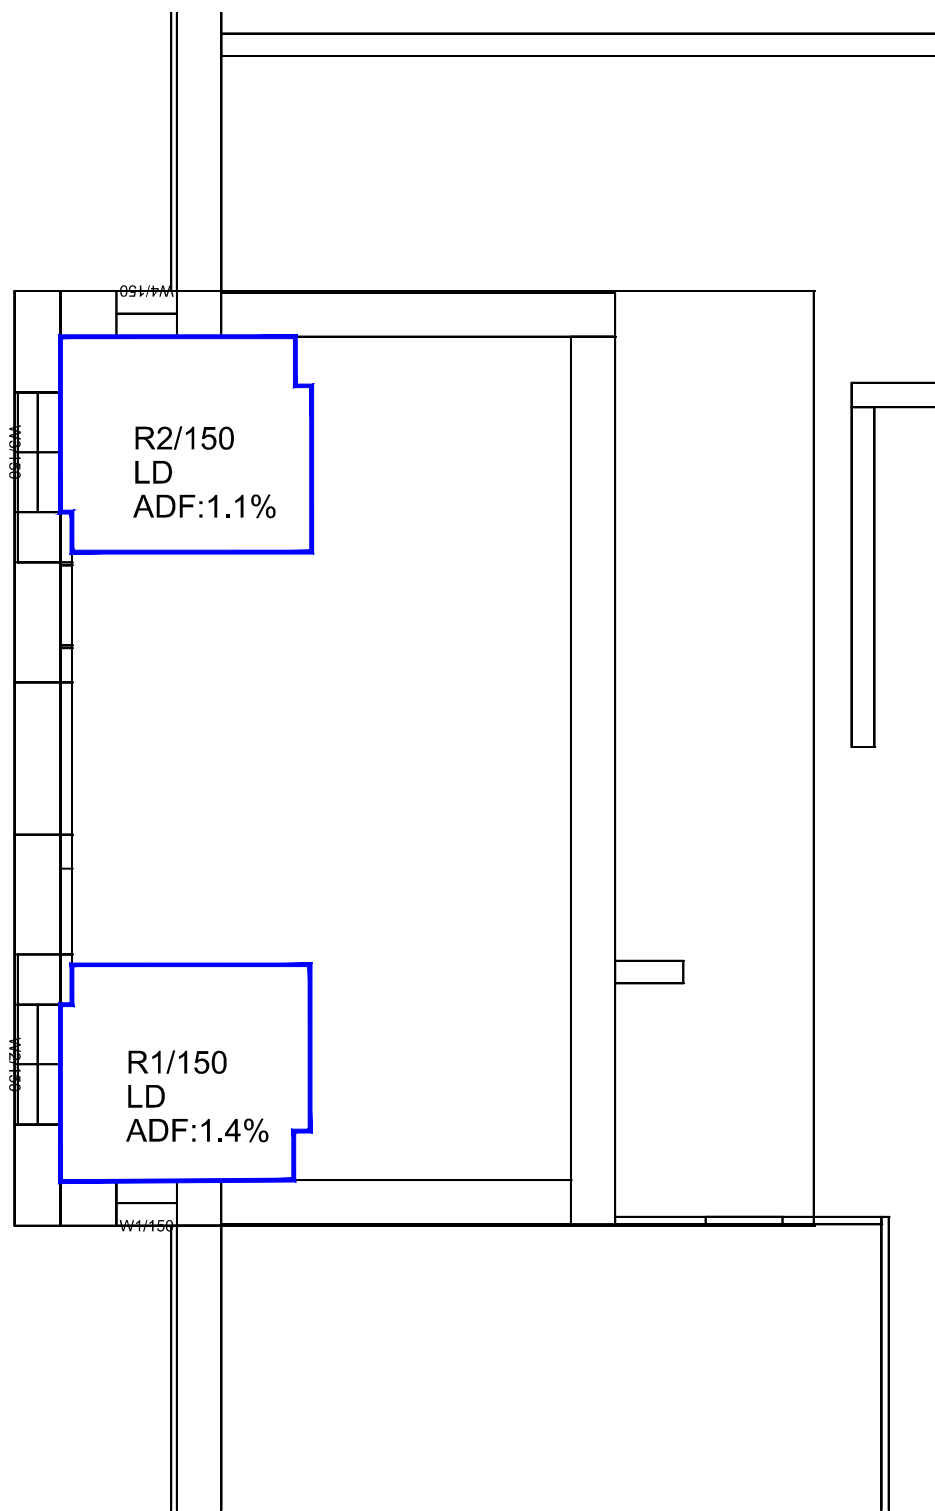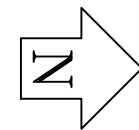

Ground Floor Level

First Floor Level

Second Floor Level

Sources: Point 2
 Survey Info (received 13/06/19)
 Heybourne Park_Sent.imp

Patel Taylor
 Plot A Proposed Info (received 27/06/19)
 529-PTA-AZ-ZZ-M3-A-1100_S2-P06.rvt
 Masterplan Proposed Info (received 28/06/19)
 HP-PTA-MP-XX-MR-A-0010_S2-P06.dwg

Key:

Project: Heybourne Park
 London

Title: Internal ADF Results
 Plot A5
 Kitchen Areas Removed

Scheme Confirmed: --

Date: --

Drawn By:
 DT/AFA/AG

Scale:
 1:100 @A3

Date:
 July 19

Dwg No:
P2045/ADF/87

Rel:
07



Grahame Park



48 Rawstorne Street
London EC1V 7ND

www.pateltaylor.co.uk

Pankaj Patel MBE
Andrew Taylor

Patel Taylor Architects Ltd
Registered in England and Wales
Number 5096844