


1 Section
0019 Scale 1:20



2 Plan
0019 Scale 1:50

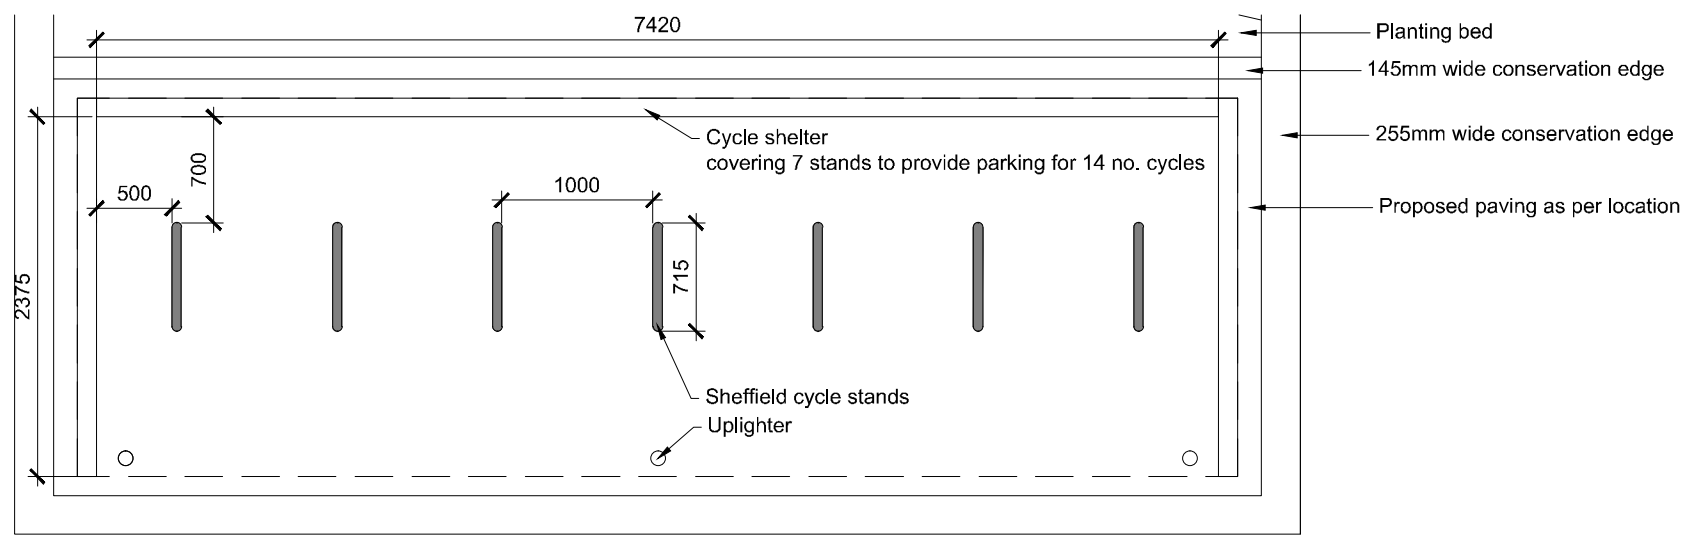

3 Image
0019 Scale nts

Note:
Cycle Shelter shown on this drawing:

Product: Green Roofed Cycle Shelter
Manufacturer: Green Roof Shelters (<https://greenroofshelters.co.uk/>)

Main Features: Roof Planting (including low maintenance, drought resistant species)
Wildlife Habitat Panels

- NOTES:**
1. To be read in conjunction with the General Arrangement Drawing HED-1140-RBP-P1-0001.
 2. Sub-bases, foundations and concrete structures are illustrative only and are to be completed to Engineer's Specification.
 3. Only figured dimensions are to be taken from this drawing.

NOTES:

This drawing is the copyright of Hyland Edgar Driver. It must not be copied or reproduced without written consent. Only figured dimensions are to be taken from this drawing. All contractors must visit the site and be responsible for taking and checking all dimensions related to the works shown on this drawing.

REVISIONS		
Rev 00	Issued for Planning	28.06.21

DATE 28.06.21	DRAWN BY JSW	CHECKED BY DC
DRAWING STATUS PLANNING		
PROJECT Royal Brunswick Park		
DRAWING TITLE PHASE 01 Bike Shelter with Bike Stands		
DRAWING NUMBER HED-1140-RBP-P1-1019	REVISION 00	

H | E | D

Hyland Edgar Driver
**Landscape Architects
& Urban Designers**
London & Winchester

Waterloo Court 10 Theed Street London SE1 8ST
One Wessex Way Colden Common Winchester SO21 1WG

t. 020 7803 9636
t. 01962 711 600