


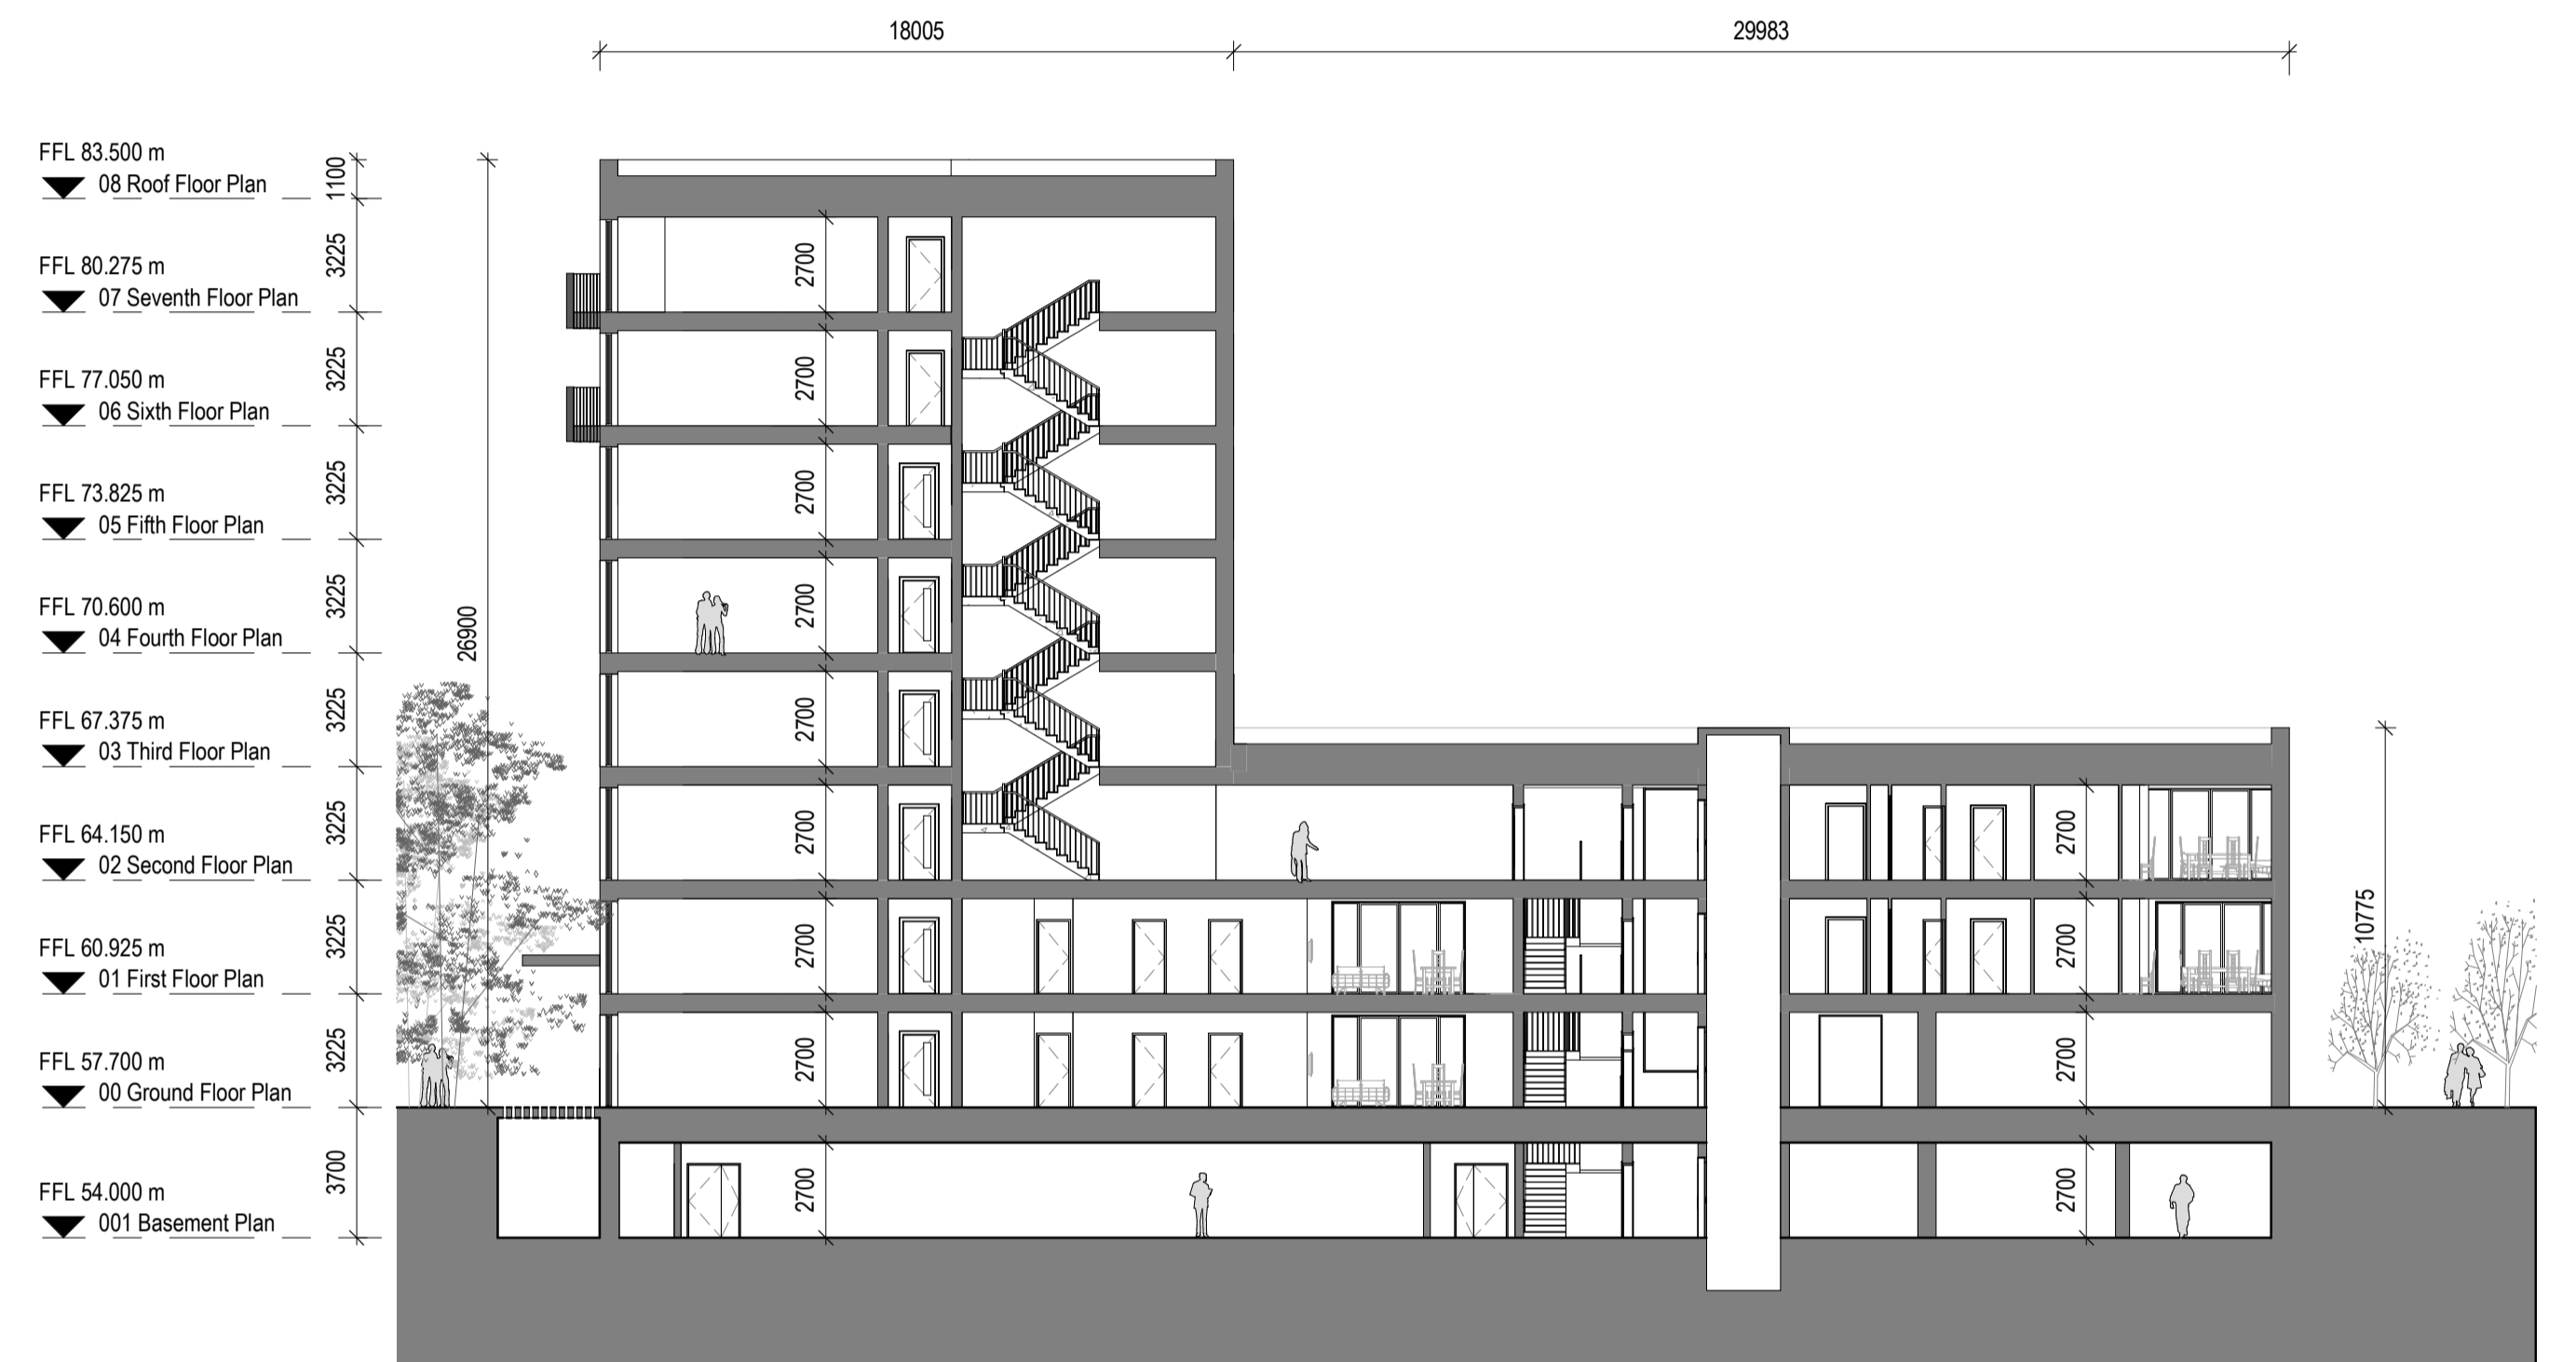


A Block 1E_Cross Section A
1 : 200



B Block 1E_Cross Section B
1 : 200

REV.	DATE:	DETAILS:	INITIALS:

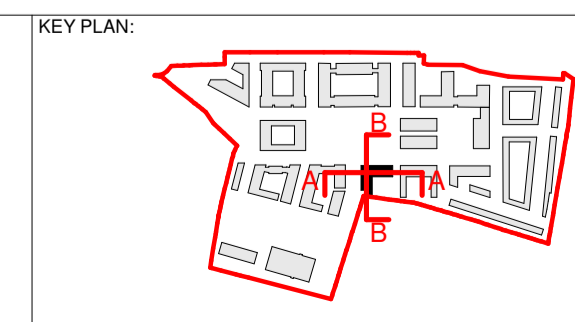

PLUSARCHITECTURE <small>Chancery Lane, Dublin 8, Ireland. W: www.plusarchitecture.ie T: 353 (0) 1 521 3378</small>			
PROJECT:	North London Business Park	DATE:	21/06/2021
CLIENT:	The Corner Group	DRAWING NO.:	211_1E_05_01
TITLE:	Block 1E_Cross Section AA & BB	DRAWN BY.:	JG
ISSUE TYPE:	Planning	CHECKED BY.:	DT
		SCALE AT A1.:	1 : 200
		SCALE AT A3.:	1 : 200

Copyright of this drawing is vested in the architect and it must not be copied or reproduced without consent. Figure dimensions only are to be taken from this drawing. All annotations must not only be responsible for being and checking all dimensions relative their work. PLUS Architecture are to be advised of any variation between drawings and the model. DO NOT SCALE DIMENSIONS FROM DRAWINGS OR MODEL.