


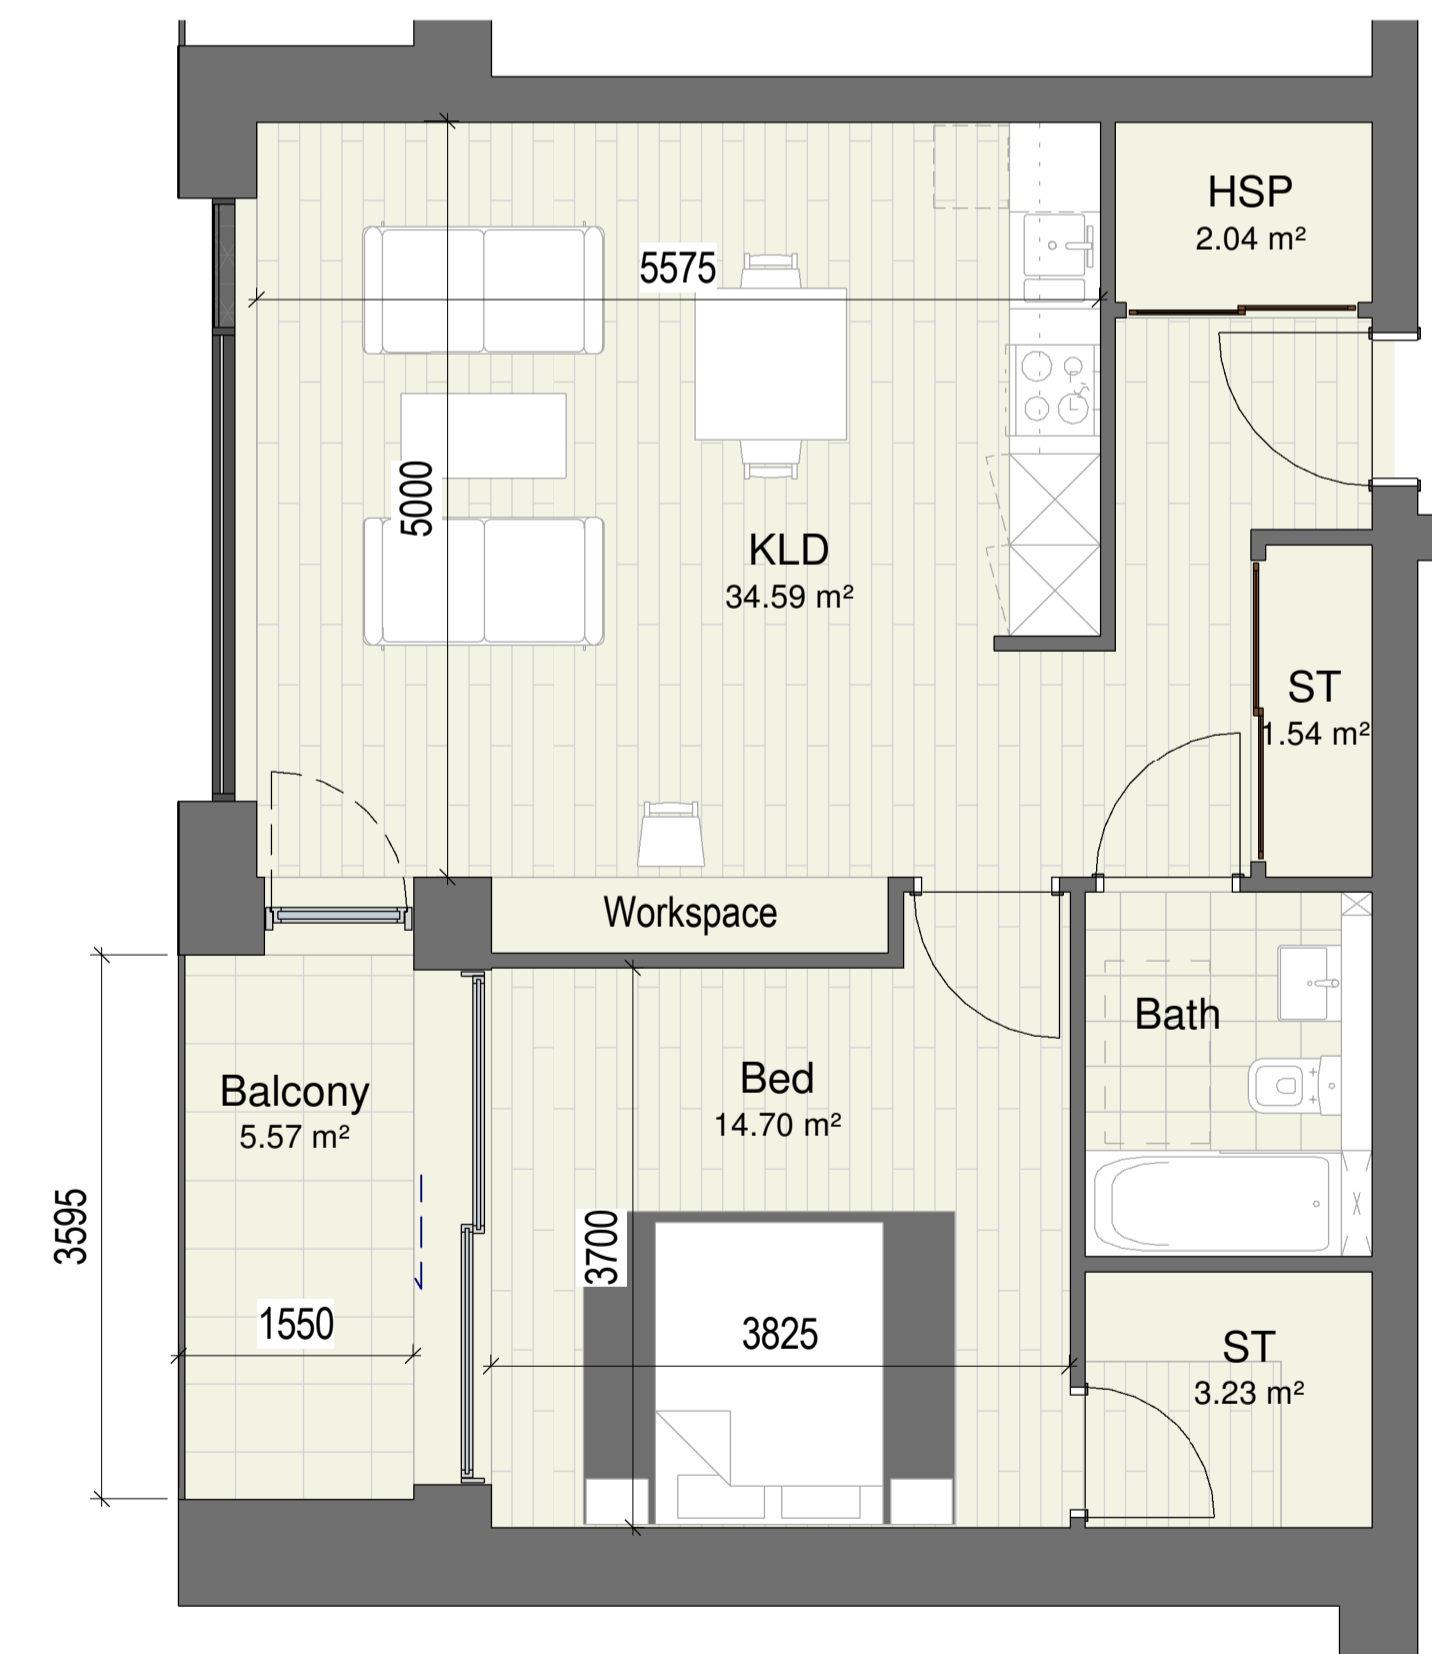

1 **Block E_1 Bedroom Apartment Type 01**
 1 : 50 Size: 50.5m²
 Total Apartments: 6



2 **Block E_1 Bedroom Apartment Type 02**
 1 : 50 Size: 61.9m²
 Total Apartments: 10




3 **Block E_1 Bedroom Apartment Key Plan_Type 01 & 02**
 1 : 200

■ APARTMENT TYPE 01
 ■ APARTMENT TYPE 02

REV.	DATE:	DETAILS:	INITIALS:

LEGEND
 KLD: Kitchen, Living and Dining Room
 ST: Storage Cupboard / Wardrobe
 ST/HSP: Storage Cupboard / Heat Source Pump
 HSP: Heat Source Pump Cupboard

Copyright of this drawing is vested in the architect and it must not be copied or reproduced without consent. Figure dimensions only are to be taken from this drawing. All contractors must visit site and be responsible for setting and checking all dimensions versus their work. PLUS Architecture only to be advised of any variation between drawings and site conditions.
 DO NOT SCALE DIMENSIONS FROM DRAWINGS OR EXISTING PLAN

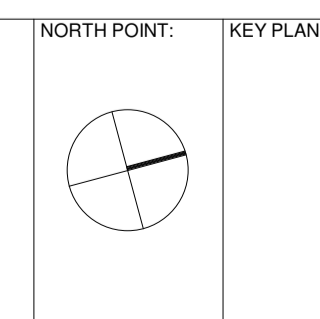

PLUS ARCHITECTURE <small>Chancery Lane, Dublin 8, Ireland. W: www.plusarchitecture.ie T: 353 (0) 1 521 3378</small>		
PROJECT: North London Business Park	PROJECT: 211	DATE: 21/06/21
CLIENT: The Corner Group	DRAWING NO.: 211_E_09_01	REVISION NO.:
TITLE: Block E_1 Bedroom Apartment type 01 & 02	DRAWN BY: JG	SCALE AT A1: As indicated
ISSUE TYPE: Planning	CHECKED BY: DT	SCALE AT A3: