


KEY
Hard landscape

- Concrete Pavers TYPE 01
300 x 600 x 80mm,
3 tones of grey
- Concrete Pavers TYPE 02
100 x 100 x 100mm,
light grey
- Concrete Pavers TYPE 03
200 x 400mm x 80mm
400 x 400 x 50mm
3 tones of grey
- Concrete Flags paving TYPE 04
400 x 400 x 50mm
- Shared surface
Concrete pavers random lengths 100 x
random (100-300) x 70mm
- Resin bound surfacing
- Timber Decking
- Play Space with
special surfacing

- Kerb
- Seat edge
- Fence
- Sliding gate
- Swing gate
- Existing tree to be retained
- Phase 1 boundary
- Outline planning boundary

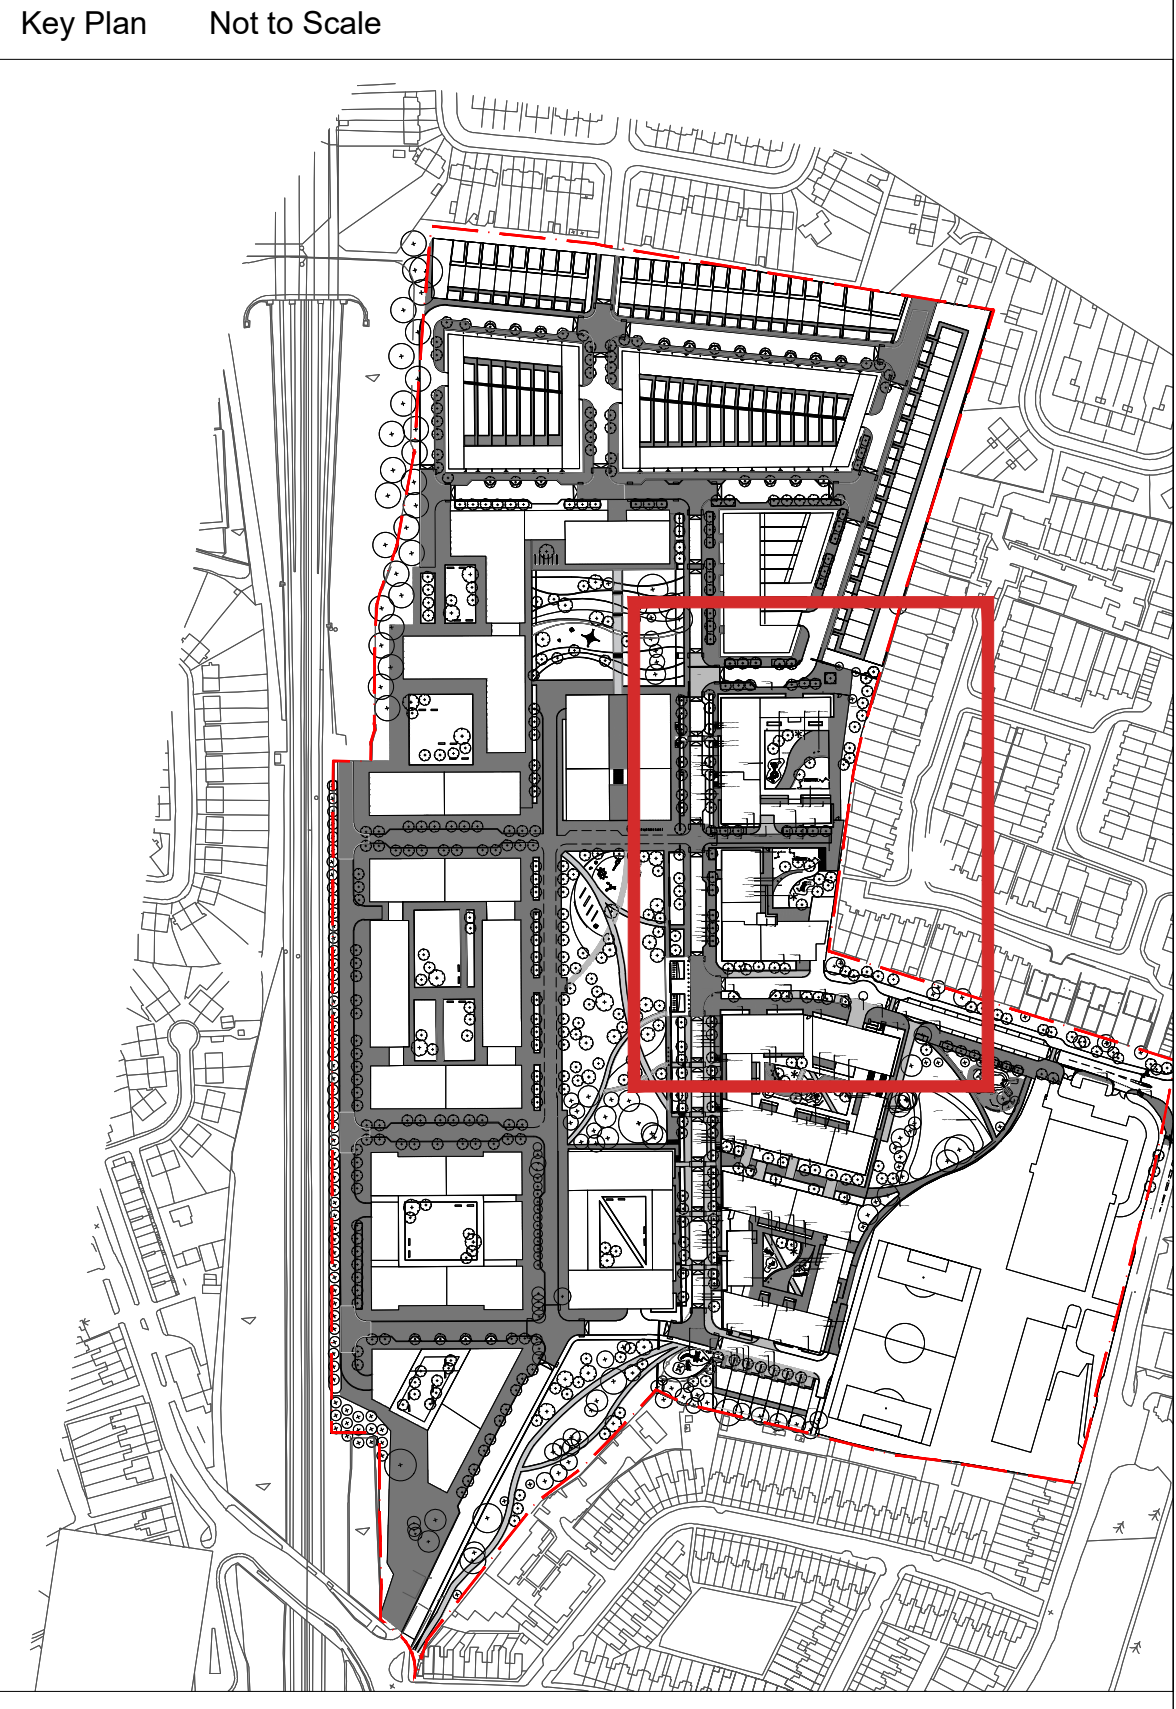

NOTES

This drawing is the property of HED & U and is to be used only for the project and site for which it was prepared. It is not to be used for any other project or site without the written consent of HED & U. The user of this drawing shall be responsible for checking and verifying all dimensions and details to the works shown on this drawing.

REVISIONS	REVISIONS	REVISIONS

DATE	28.06.21	DRAWN BY	JSW	CHECKED BY	DC	SCALE	1:200
PROJECT	ROYAL BRUNSWICK PARK	PROJECT					
DRAWING TITLE	Phase 01 Hard Landscape: Area 01						
DRAWING NUMBER	HEd-1140-RBP-P1-1002						

COMER GROUP
 Hyland Edgar Driver
HED & U Landscape Architects & Urban Designers
 London & Winchester

Website: www.hedandudesigners.com
 One Westway Way, Colton, Winchester, SO21 1HG
 T: 01962 711 000
 F: 01962 711 000