


1 Detail Tree Pit in Hard Landscape  
0020 Scale 1:20

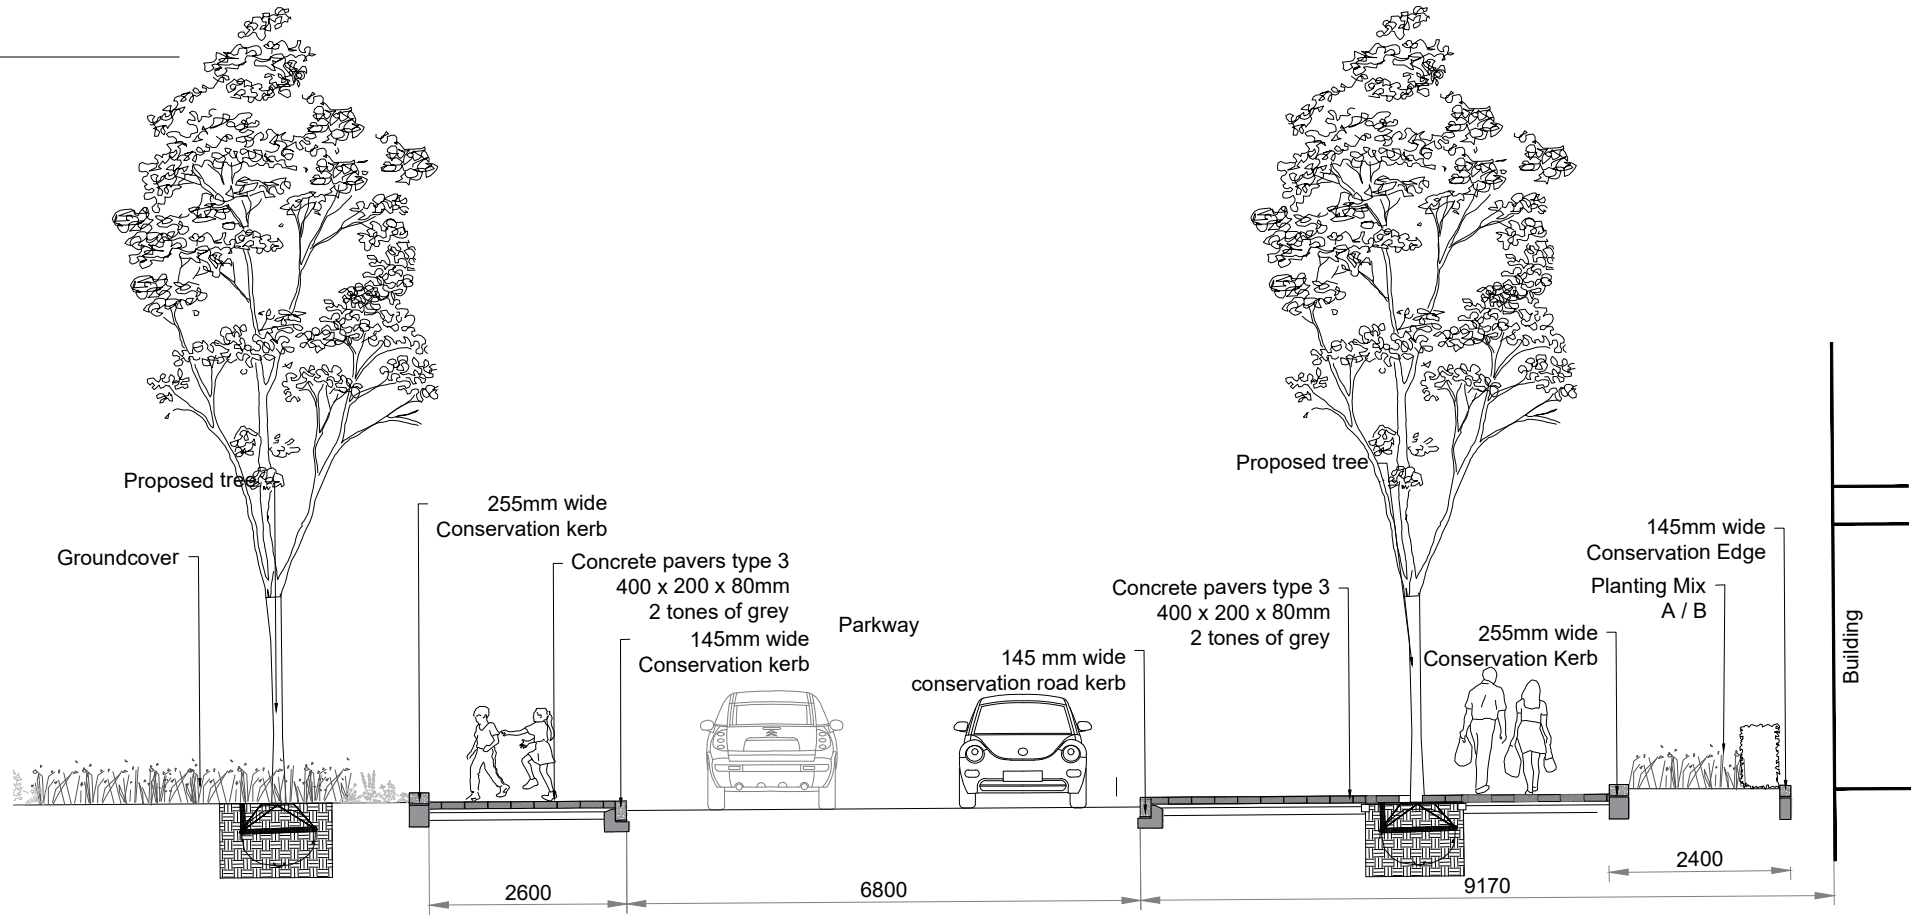

2 Section Parkway  
0020 Scale 1:100

**NOTES:**

- To be read in conjunction with details shown in drawings HED-1140-RBP-P1-0031 to 33.
- Sub-bases, foundations and concrete structures are illustrative only and are to be completed to Engineer's Specification.
- Only figured dimensions are to be taken from this drawing. All contractors must visit the site and be responsible for taking and checking all dimensions related to the works shown on this drawing.

<p>NOTES:</p> <p>This drawing is the copyright of Hyland Edgar Driver. It must not be copied or reproduced without written consent. Only figured dimensions are to be taken from this drawing. All contractors must visit the site and be responsible for taking and checking all dimensions related to the works shown on this drawing.</p>	<p>REVISIONS</p> <table border="1"> <tr> <td>Rev 00</td> <td>Issued for Planning</td> <td>28.06.21</td> </tr> <tr> <td> </td> <td> </td> <td> </td> </tr> <tr> <td> </td> <td> </td> <td> </td> </tr> </table>	Rev 00	Issued for Planning	28.06.21							<table border="1"> <tr> <td>DATE</td> <td>DRAWN BY</td> <td>CHECKED BY</td> </tr> <tr> <td>28.06.21</td> <td>RH</td> <td>DC</td> </tr> <tr> <td>DRAWING STATUS</td> <td> </td> <td>SCALE at A3</td> </tr> <tr> <td>PLANNING</td> <td> </td> <td>As Shown</td> </tr> <tr> <td>PROJECT</td> <td colspan="2"> </td> </tr> <tr> <td colspan="3">Royal Brunswick Park</td> </tr> <tr> <td>DRAWING TITLE</td> <td colspan="2"> </td> </tr> <tr> <td colspan="3">PHASE 01 Street Section in Parkway</td> </tr> <tr> <td>DRAWING NUMBER</td> <td> </td> <td>REVISION</td> </tr> <tr> <td>HED-1140-RBP-P1-1020</td> <td> </td> <td>00</td> </tr> </table>	DATE	DRAWN BY	CHECKED BY	28.06.21	RH	DC	DRAWING STATUS		SCALE at A3	PLANNING		As Shown	PROJECT			Royal Brunswick Park			DRAWING TITLE			PHASE 01 Street Section in Parkway			DRAWING NUMBER		REVISION	HED-1140-RBP-P1-1020		00	<table border="1"> <tr> <td rowspan="2"> <p><b>H   E   D</b></p> </td> <td> <p>Hyland Edgar Driver <b>Landscape Architects &amp; Urban Designers</b> London &amp; Winchester</p> </td> </tr> <tr> <td> <p>Waterloo Court 10 Theed Street London SE1 8ST One Wessex Way Colden Common Winchester SO21 1WG</p> </td> </tr> </table> <p>t. 020 7803 9636 t. 01962 711 600</p>	<p><b>H   E   D</b></p>	<p>Hyland Edgar Driver <b>Landscape Architects &amp; Urban Designers</b> London &amp; Winchester</p>	<p>Waterloo Court 10 Theed Street London SE1 8ST One Wessex Way Colden Common Winchester SO21 1WG</p>
	Rev 00	Issued for Planning	28.06.21	
DATE	DRAWN BY	CHECKED BY	
28.06.21	RH	DC	
DRAWING STATUS		SCALE at A3	
PLANNING		As Shown	
PROJECT	
Royal Brunswick Park	
DRAWING TITLE	
PHASE 01 Street Section in Parkway	
DRAWING NUMBER		REVISION	
HED-1140-RBP-P1-1020		00	
<p><b>H   E   D</b></p>	<p>Hyland Edgar Driver <b>Landscape Architects &amp; Urban Designers</b> London &amp; Winchester</p>	
	<p>Waterloo Court 10 Theed Street London SE1 8ST One Wessex Way Colden Common Winchester SO21 1WG</p>	