


1 Plan: Typical Green Screen Layout
Scale 1:50



2 Elevation: Typical Green Screen
Scale 1:50

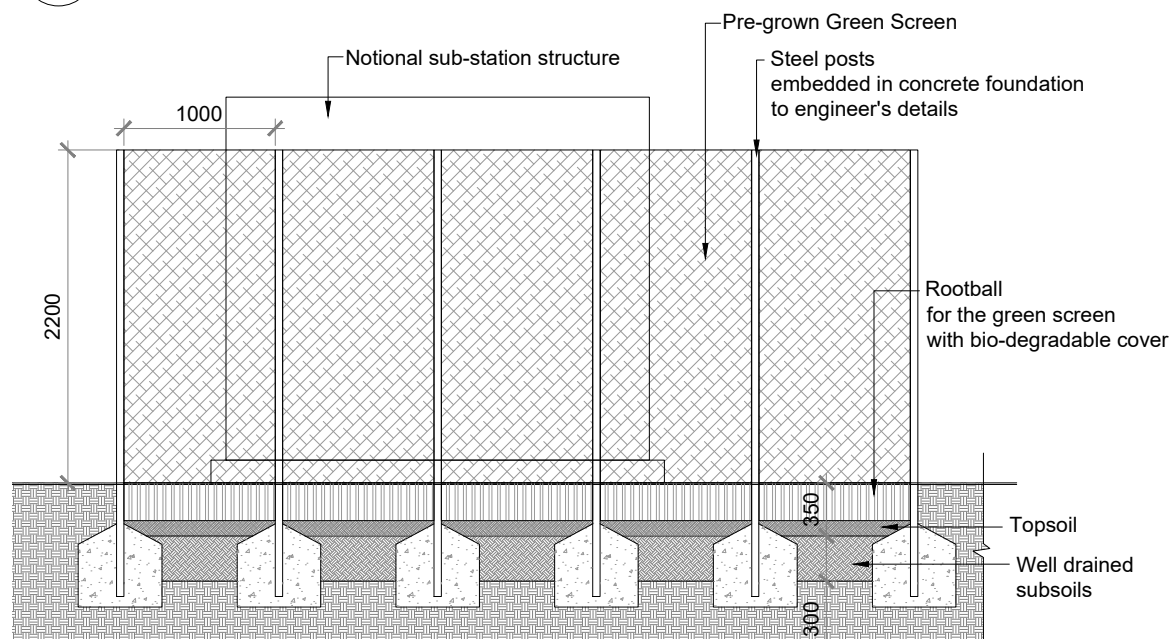

3 Product Image: Typical Green Screen
Scale NTS

Product Information:

- Product shown is Green Screen by Mobilane.
- Screens to be pre-grown with the following species:
 - Ivy - Hedera helix 'Glacier'
 - Clematis - Clematis montana var. Grandiflora
 - Honeysuckle - Lonicera nitida
 - Star Jasmine - Trachelospermum jasminoides

Notes:

- Sub-bases, foundations and concrete structures are illustrative only and are to be completed to Engineer's Specification.
- Only figured dimensions are to be taken from this drawing.
- The proposal shown may require updating based on the final M&E design for Sub-Stations and their locations.



4 Precedent Image: Green Screen
Scale NTS

NOTES:

This drawing is the copyright of Hyland Edgar Driver. It must not be copied or reproduced without written consent. Only figured dimensions are to be taken from this drawing. All contractors must visit the site and be responsible for taking and checking all dimensions related to the works shown on this drawing.

REVISIONS

Rev 00 Issued for Planning 28.06.21

DATE	DRAWN BY	CHECKED BY
28.06.21	AW	DC
DRAWING STATUS		SCALE at A3
PLANNING		1:20
PROJECT		
Royal Brunswick Park		
DRAWING TITLE		
PHASE 01 Soft Landscape - Typical Green Screen		
DRAWING NUMBER	REVISION	
HED-1140-RBP-P1-1037	00	

H | E | D Hyland Edgar Driver
Landscape Architects & Urban Designers
London & Winchester

Waterloo Court 10 Theed Street London SE1 8ST t. 020 7803 9636
One Wessex Way Colden Common Winchester SO21 1WG t. 01962 711 600