


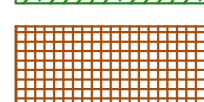
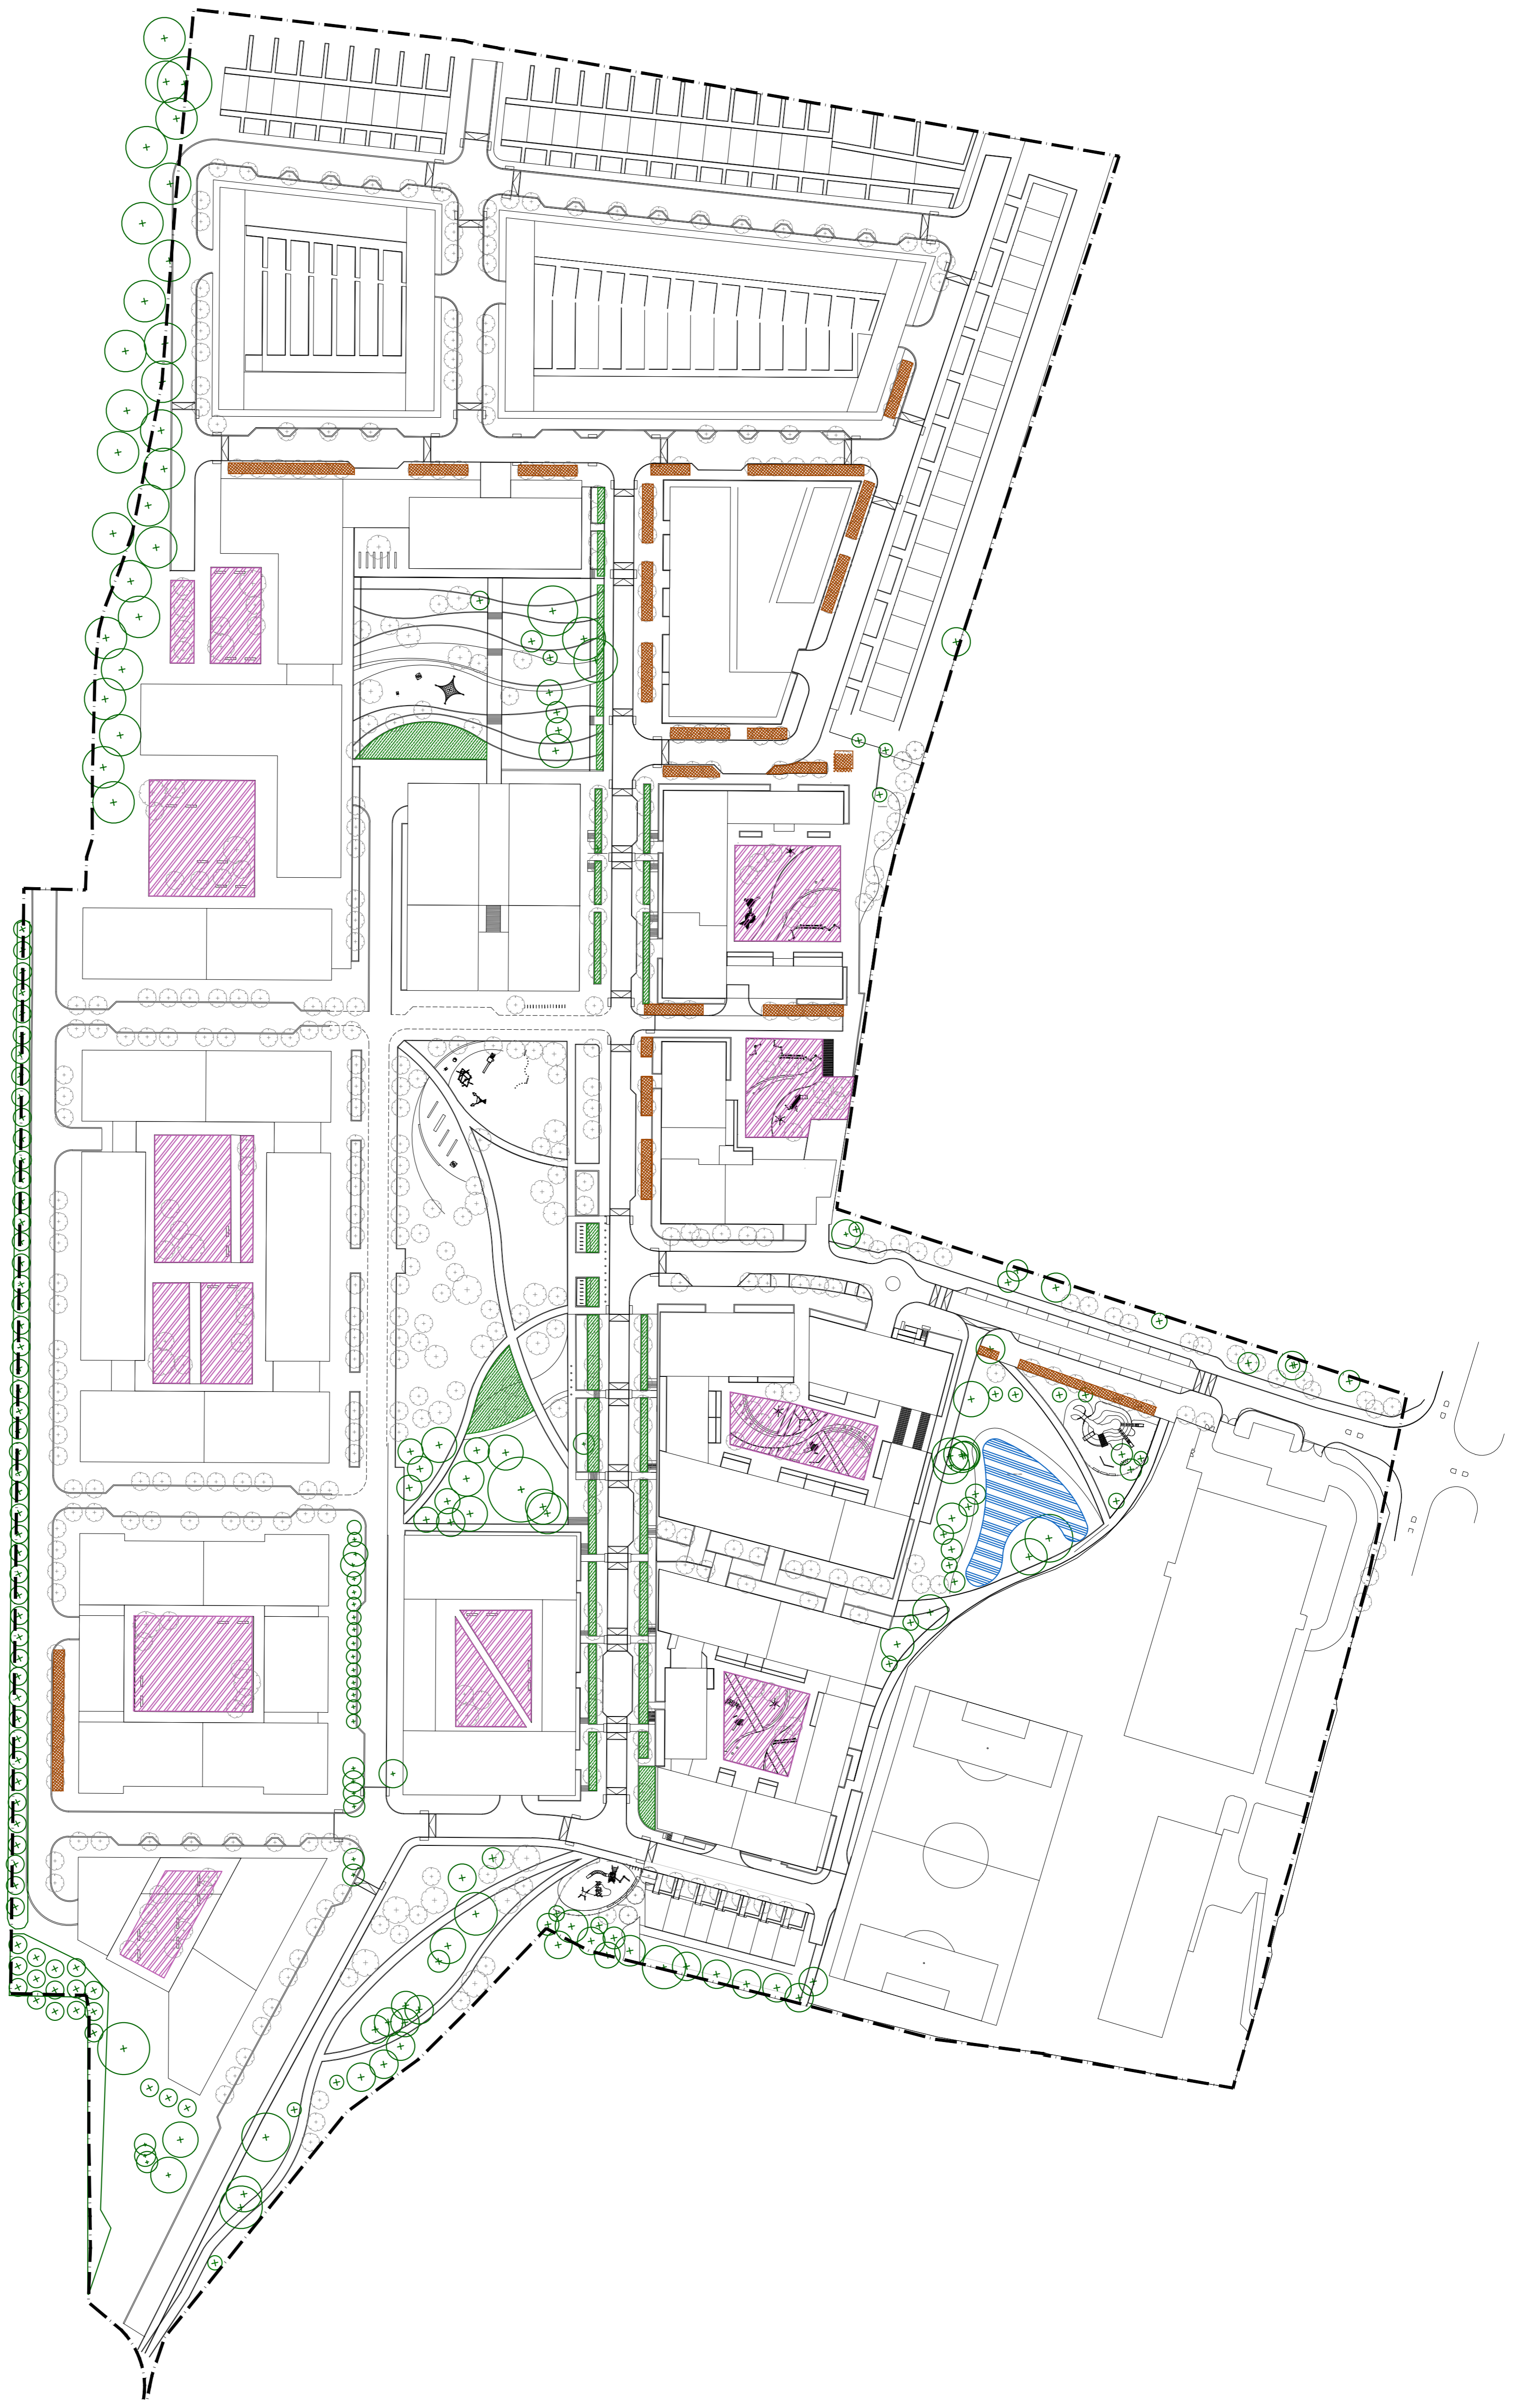
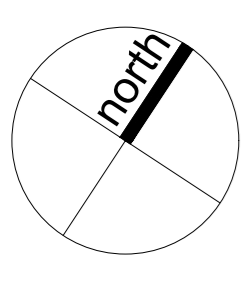


Key

-  Attenuation Pond
-  Below ground drainage attenuation
-  Rain Gardens
-  Trees planted in urban soil cell planting system



02\_Aug\_2021 - 2:39pm V:\1140\Royal Brunswick Park\CAD\Drawings\OUTLINE PLANNING\HED-1140-RBP-LA-1010.dwg



**NOTES**  
 This drawing is the copyright of Hyland Edgar Driver. It must not be copied or reproduced without written consent. Only figured dimensions are to be taken from this drawing. All contractors must visit the site and be responsible for taking and checking all dimensions related to the works shown on this drawing.

**SAFETY, HEALTH AND ENVIRONMENT INFORMATION**  
 Unusual residual hazards / risks, based on experience and competent contractors working to approved method statements.

UNUSUAL RISKS	
Construction:	Unusual Risks (list)/No unusual risks
Operation:	Unusual Risks (list)/No unusual risks
Maintenance:	Unusual Risks (list)/No unusual risks
Dismantling/Demolition:	Unusual Risks (list)/No unusual risks

REVISIONS	

REVISIONS	
Rev 00 Issued for Planning	28.06.21

DATE	28.06.21	DRAWN BY	JSW	CHECKED BY	DC
DRAWING STATUS	PLANNING	SCALE at A1/A3	1:1000		
PROJECT	Royal Brunswick Park				
DRAWING TITLE	Sitewide SUDs Strategy Plan				
DRAWING NUMBER	HED-1140-RBP-LA-1010				
REVISION	00				

CLIENT  
**>Comer Group**

**H E D** Hyland Edgar Driver  
**Landscape Architects & Urban Designers**  
 London & Winchester

Waterloo Court 10 Theed Street London SE1 8ST  
 One Wessex Way Colden Common Winchester SO21 1WG

T 020 7903 9638  
 F 01962 711 600