



The London Borough of Barnet (Brent Cross Cricklewood) Compulsory Purchase Order (No. 2) 2015
Plan referred to in the General Vesting Declaration (GVD No. 7)
Plots: 9, 10, 22, 23, 25

The common seal of
 THE LONDON BOROUGH OF BARNET
 Was hereunto affixed on the day of 8th
 April 2021 in the presence of:-


No. IN SEAL REGISTER
 59/6067

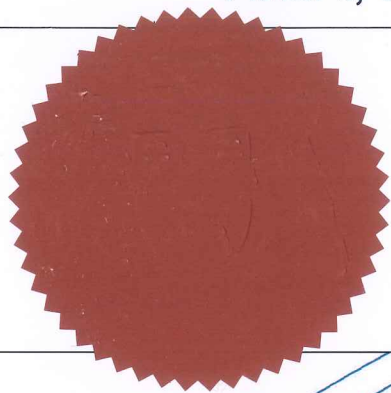

Authorised Signatory.....
 Dated.....

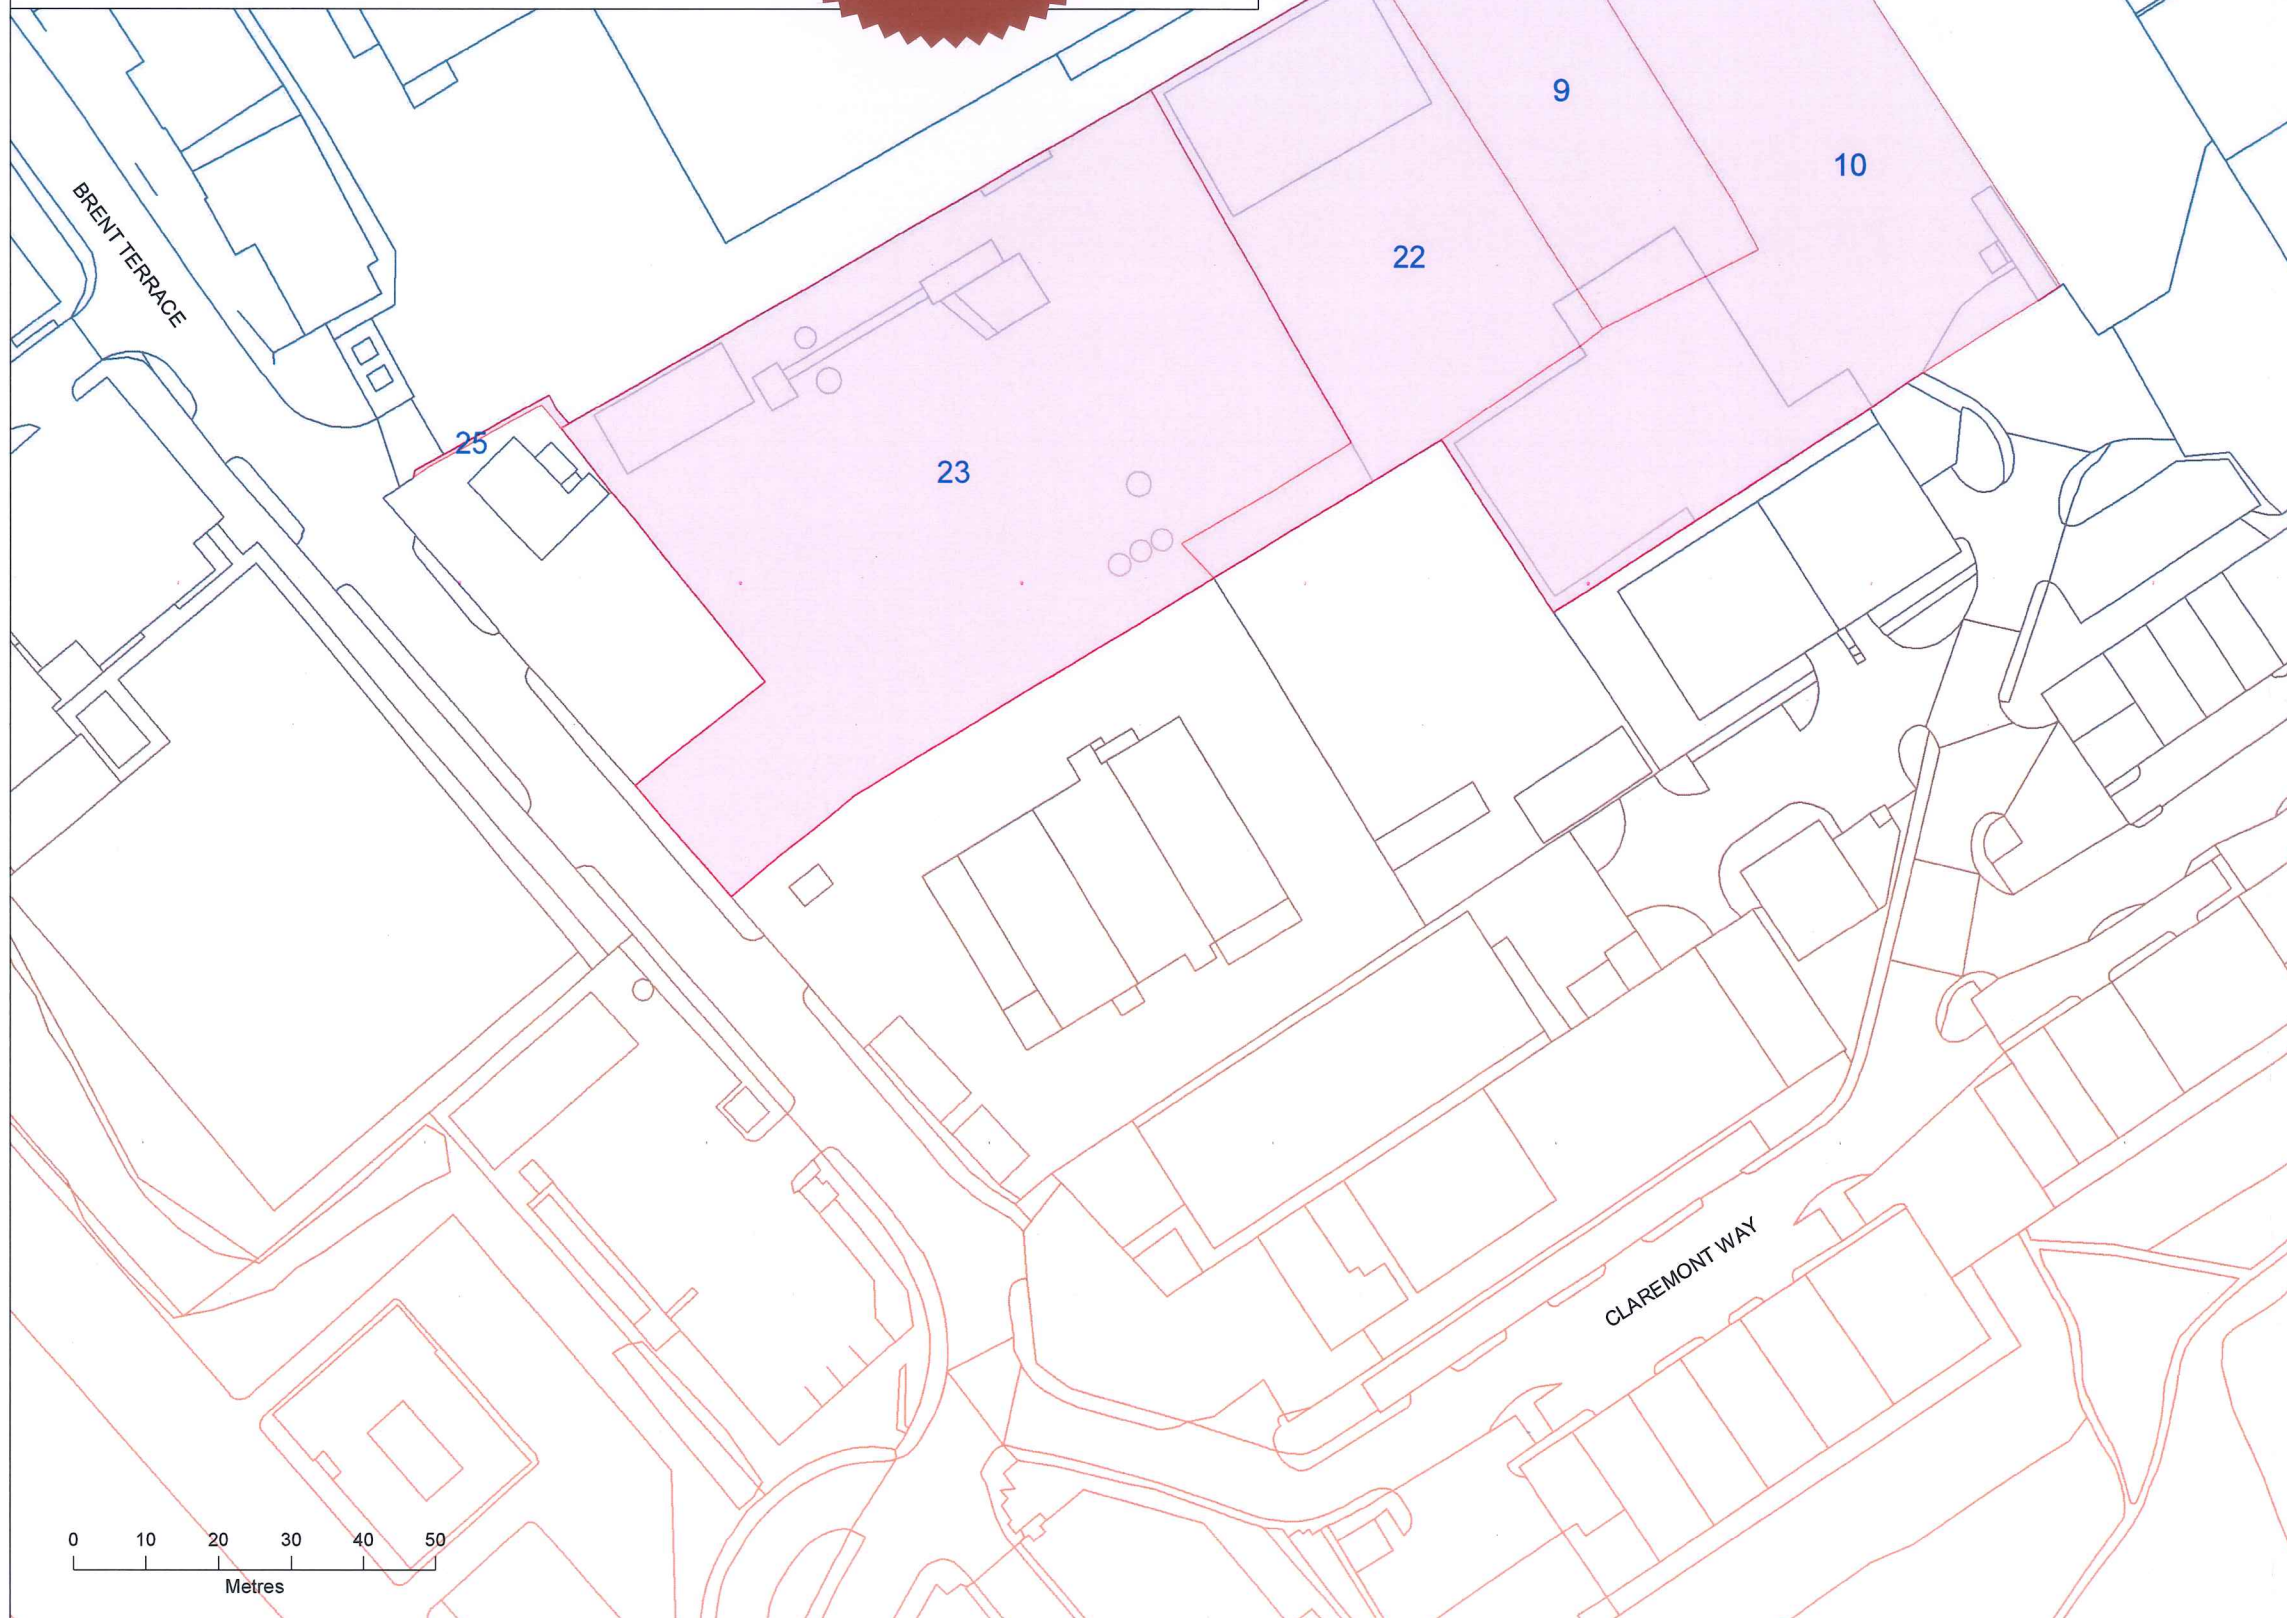

PREPARED FOR:
 The London Borough of Barnet
 North London Business Park
 Oakleigh Road South
 London
 N11 1NP
 www.barnet.gov.uk
 020 8359 2000




COPYRIGHT:
 © Crown copyright and database rights 2021 Ordnance Survey 100058248.

PROJECT:
**The London Borough of Barnet
 (Brent Cross Cricklewood)
 Compulsory Purchase Order (No. 2) 2015**

DRAWING TITLE:
**Plan referred to in the
 General Vesting Declaration (GVD No. 7)
 Plots: 9, 10, 22, 23, 25**

SCALE AS: 1:1,000	STATUS: FINAL	DATE: 07/04/2021
DRAWN BY: LAW	CHECKED BY: DC	APPROVED BY: CR

PREPARED BY:

 4 Stable Street, London, N1C 4AB
 T: +44 (0) 20 3664 0200

DRAWING NUMBER: BXS-LETI-UNLA-16-A-P01	REV: P01
---	-------------

Filepath: G:\GVL_Planet\B3\Layer\unla_16\CompulsoryOrders\BXS-LETI-UNLA-16-A-P01.dwg
 Plot Date: 07/04/2021