

The London Borough of Barnet (Brent Cross Cricklewood) Compulsory Purchase Order (No.1) 2015
 Plan referred to in General Vesting Declaration (No.21) – Plots 96 (part only), 201 (part only), 202 (part only), 212 (part only), 214 (part only).

The common seal of
 THE LONDON BOROUGH OF BARNET
 Was hereunto affixed on the 22 day of
 April 2021 in the presence of:-





No. IN SEAL REGISTER
 57/609

JH

Authorised Signatory.....

Dated..... 22/4/21

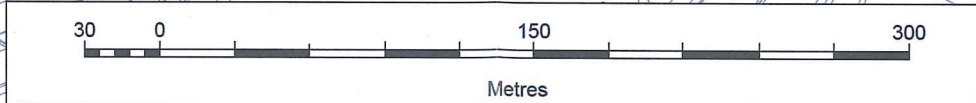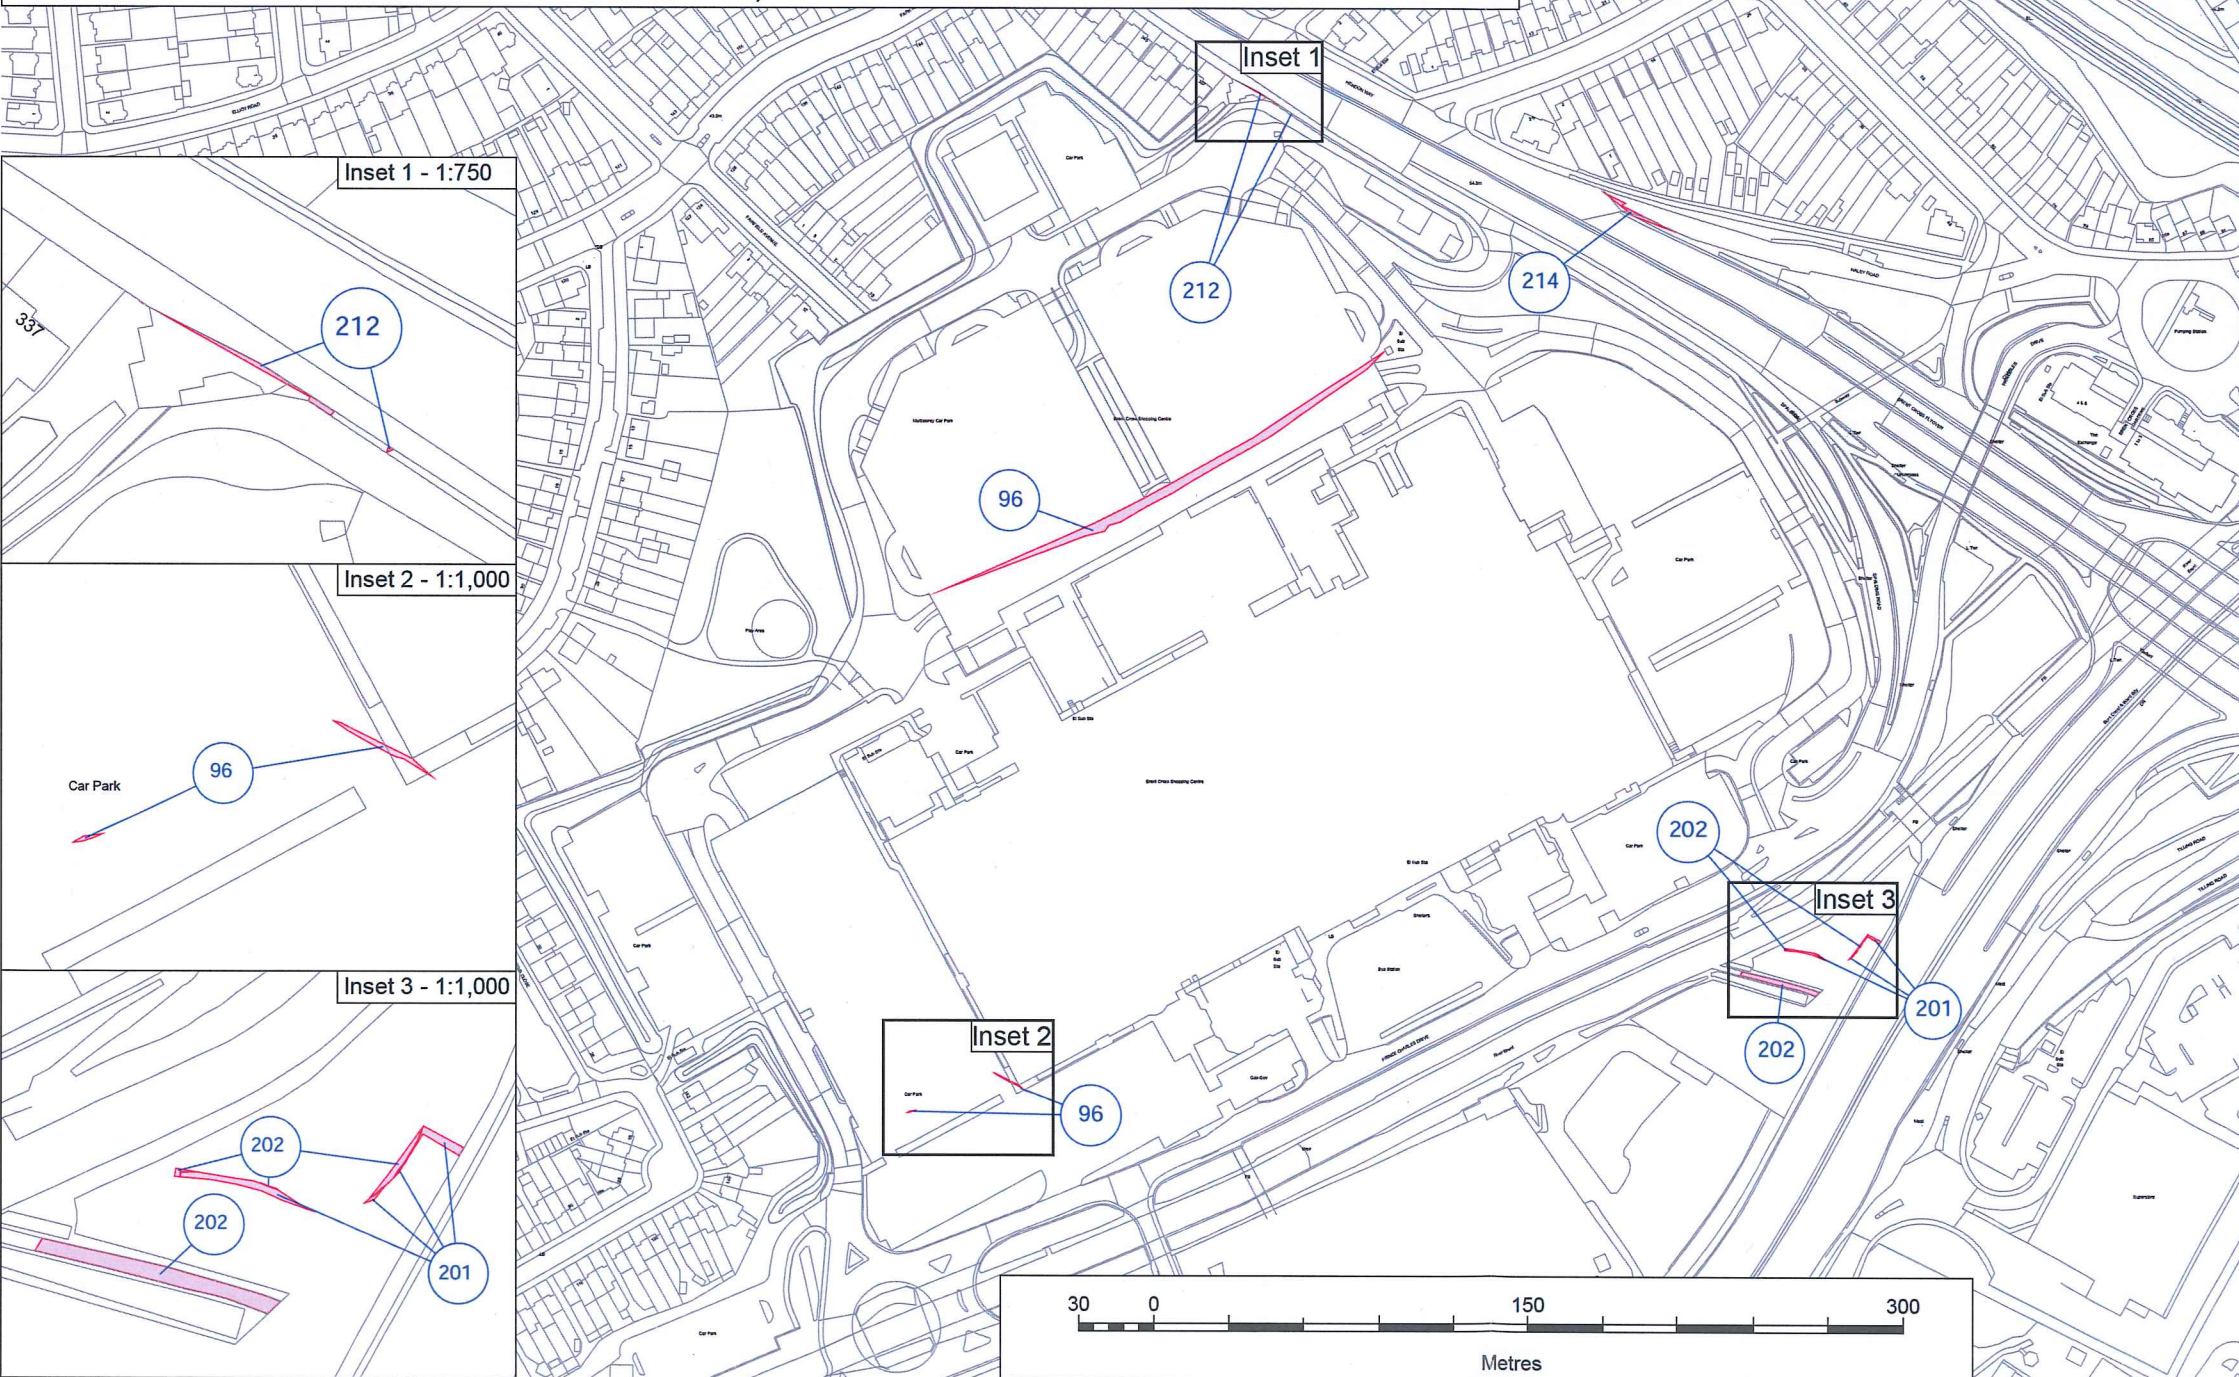

Produced by: Terraquest Solutions Limited
 Quayside Tower
 252 - 260 Broad Street
 Birmingham
 B1 2HF
 www.terraquest.co.uk
 0121 234 1300



Delivered to: The London Borough of Barnet
 North London Business Park
 Oakleigh Road South
 London
 N11 1NP
 www.barnet.gov.uk
 020 8359 2000



© London Borough of Barnet, 2021.
 © Crown Copyright 2021 OS 100017674 EUL.
 You are permitted to use this data solely to enable you to respond to, or interact with, the organisation that provided you with the data.
 You are not permitted to copy, sublicense, distribute or sell any of this data to third parties in any form.

Key:
 Land to be acquired

Business Unit: Land Referencing		Status: Final			
Approved By MHE	Date Approved 16/04/2021	Checked By PKI	Date Checked 16/04/2021	Drawn By CMCC	Date Drawn 16/04/2021

Title:
 The London Borough of Barnet (Brent Cross Cricklewood)
 Compulsory Purchase Order (No. 1) 2015
 Plan referred to in General Vesting Declaration (No.21) –
 Plots 96 (part only), 201 (part only), 202 (part only),
 212 (part only), 214 (part only).

Date of Issue: 16/04/2021	Project Code: 1166-7666	Scale: 1:3,000 @A3
------------------------------	----------------------------	-----------------------

Drawing Reference: 1166-7666-GVD21	Version 1
---------------------------------------	--------------